



1 FRONT ELEVATION
1 : 100 meters

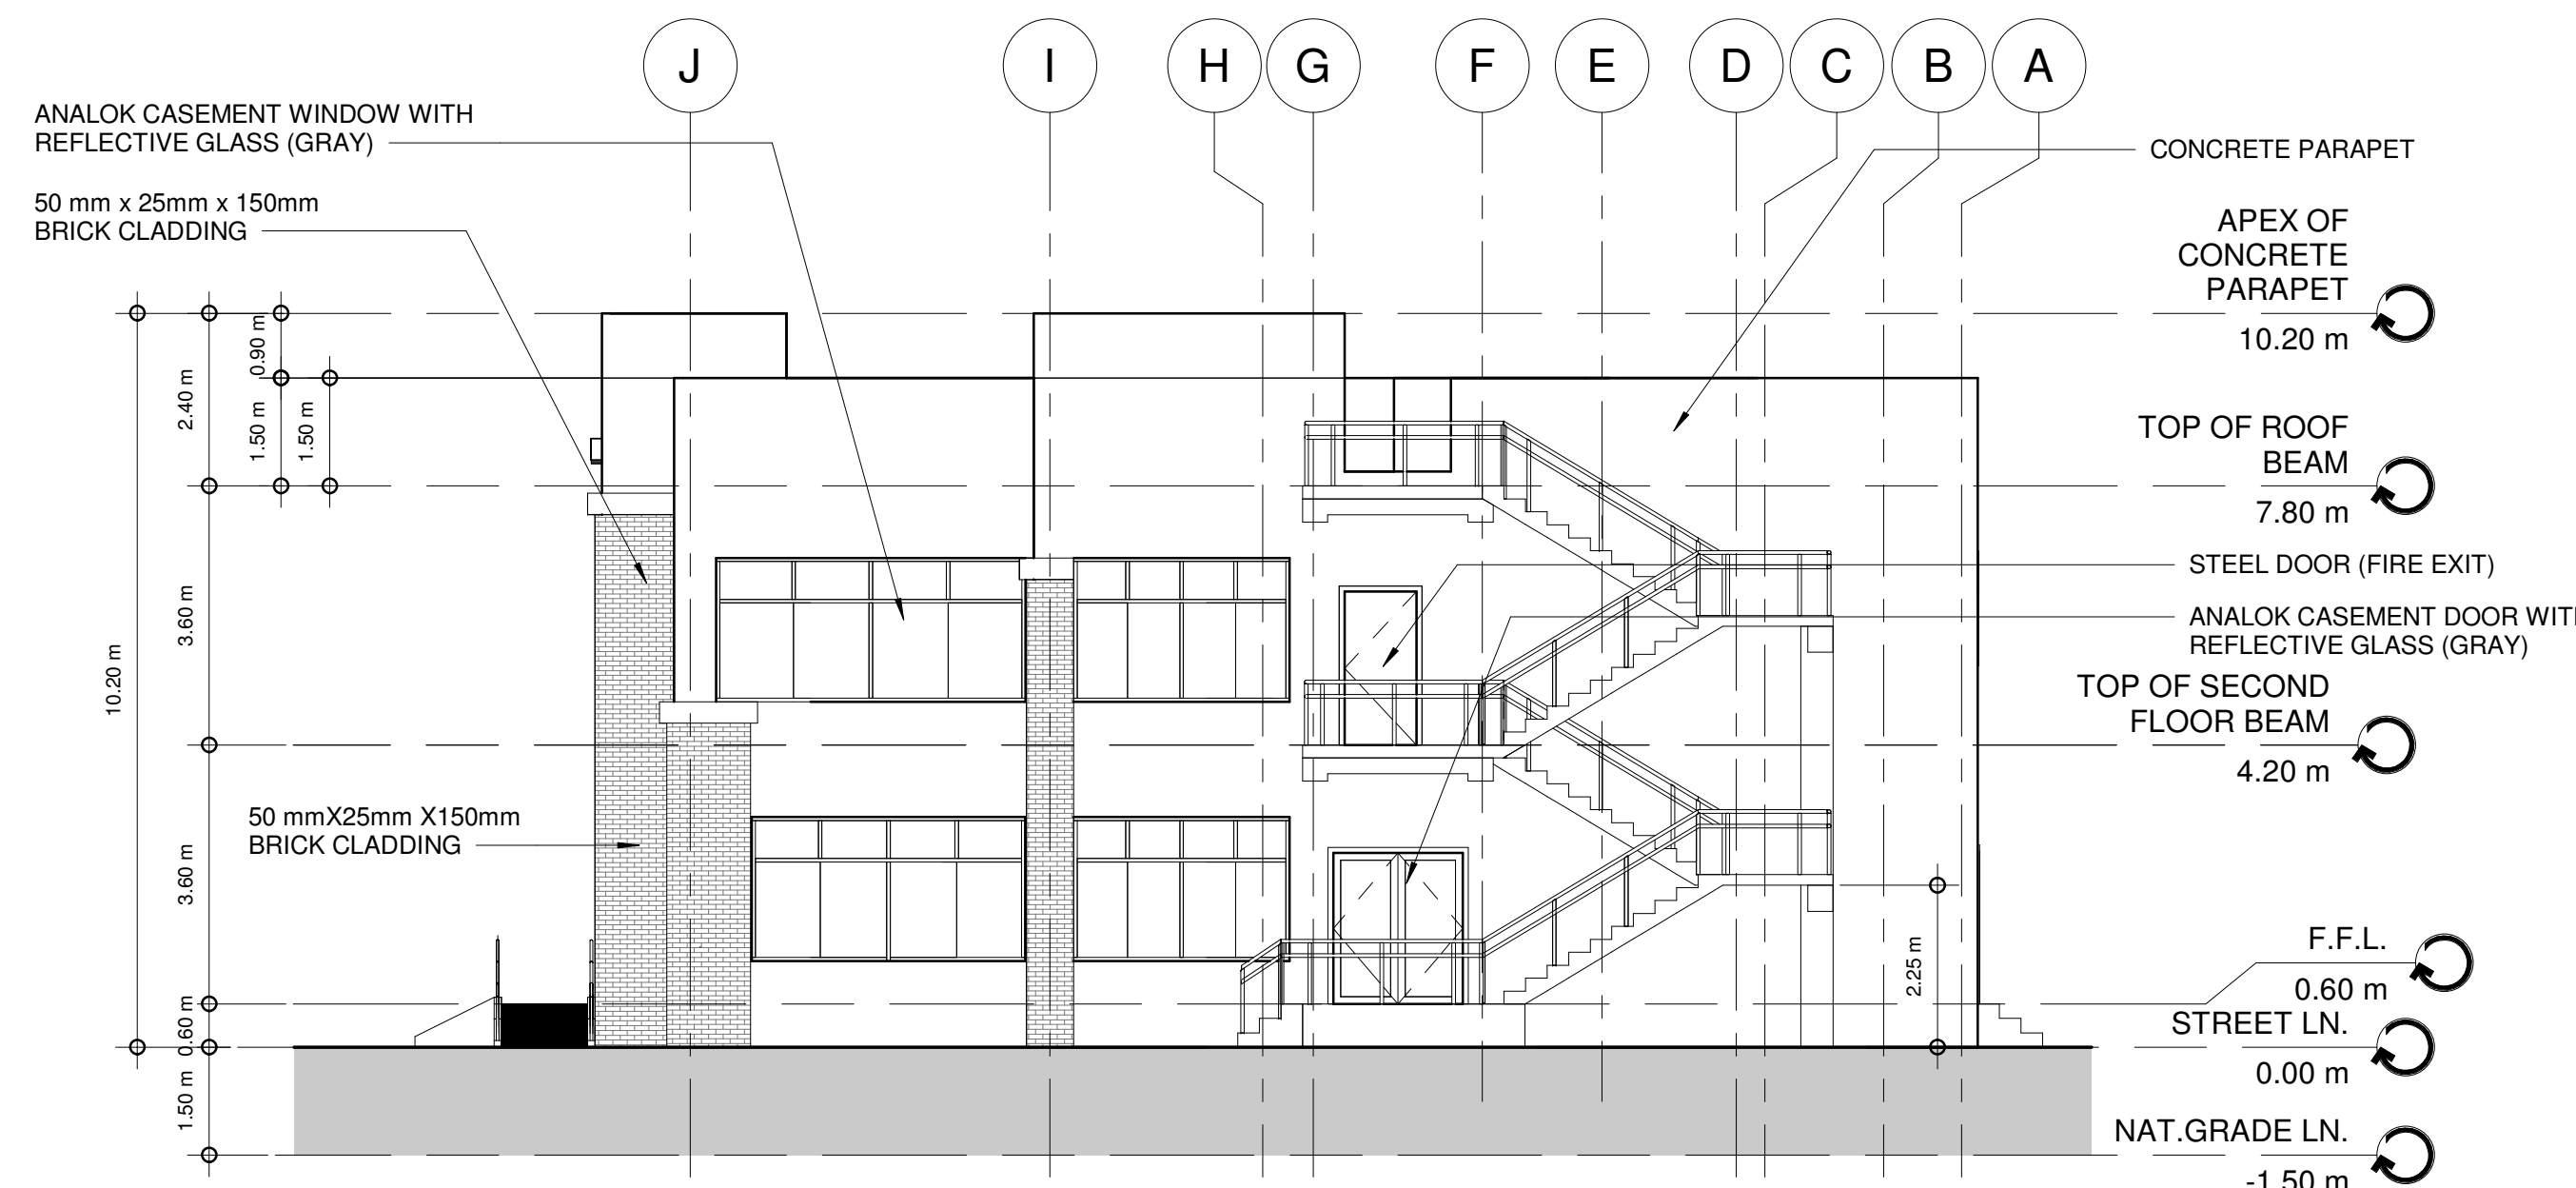

2 RIGHT-SIDE ELEVATION
1 : 100 meters

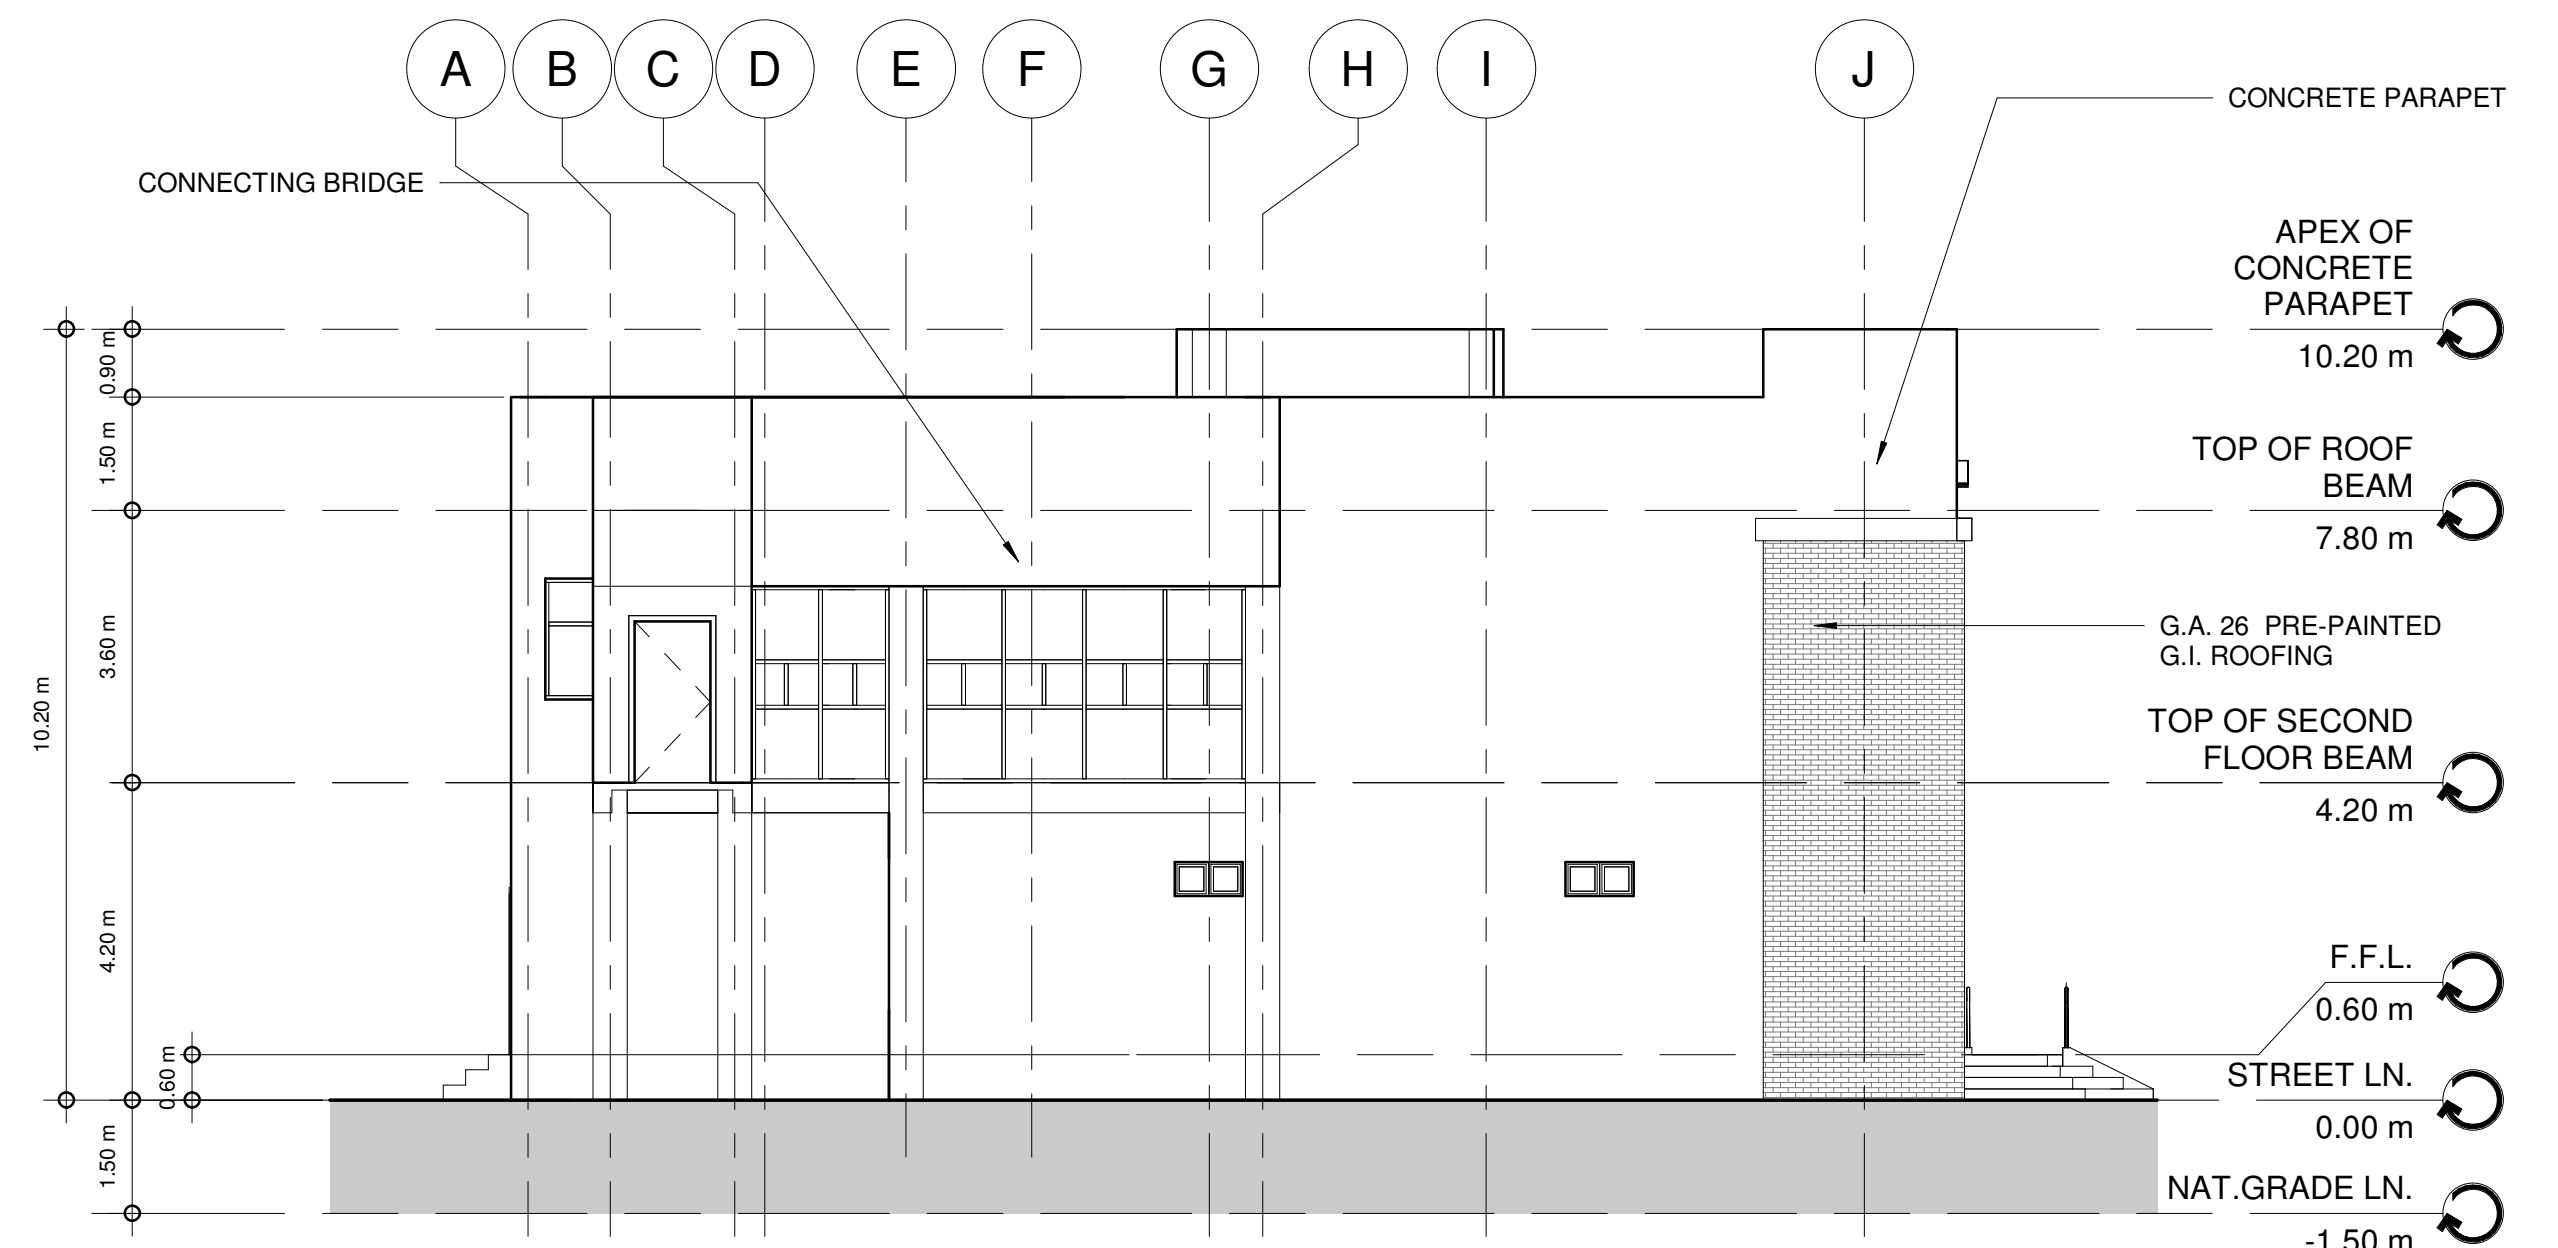

3 LEFT-SIDE ELEVATION
1 : 100 meters

| | | | | | | | | |
|---|---|--|--|---|--|--|---|---|
|  | PHYSICAL PLANNING AND DEVELOPMENT OFFICE 2/F ADMINISTRATION BLDG. MARIANO MARCOS STATE UNIVERSITY CITY OF BATAK, 2906 ILOCOS NORTE TELEFAX: +63 (77)92-3191 | BJAYA DAYANG DRAFTSMAN I PREPARED BY: PHILIP P. PADRE ENGINEER I | AIDAY CABANG ARCHITECT SIGNED & SEALED BY: PRC NO.: 12274 PTR: 0147662 PLACE ISSUED: CITY OF BATAK DATE: JANUARY 06, 2022 TIN: 284-723-161 | CONSTRUCTION OF RDE BUILDING PHASE III PROJECT TITLE: LOCATION: MMSU CRL-CITY OF BATAK, ILOCOS NORTE | AIDAY CABANG ARCHITECT IV, CHIEF-PHYSICAL PLANNING SECTION CHECKED/REVIEWED BY: ROMEO R. DULDUALO DIRECTOR, PPOD | BJORN S. SANTOS DIRECTOR, RESEARCH CONFORME: SHIRLEY C. AGRUPIS UNIVERSITY PRESIDENT | FRONT ELEVATION RIGHT-SIDE ELEVATION LEFT-SIDE ELEVATION <small>Drawings and specifications and other contract documents duly signed, stamped or sealed, as instruments of service, are the intellectual property and documents of the architect, whether the object for which they are made is executed or not. It shall be unlawful for any person to duplicate or to make copies of said documents for use in the repetition of and for other project or building, whether executed party or in whole, without the written consent of architect or author of said document. Art. IV-sec. 338A(2)(b)</small> | SHEET NO.: <div style="border: 1px solid black; border-radius: 50%; width: 30px; height: 30px; display: flex; align-items: center; justify-content: center; margin: 0 auto;"> A-5 5 / 16 </div> |
|---|---|--|--|---|--|--|---|---|