


1 REAR ELEVATION  
1 : 100 meters

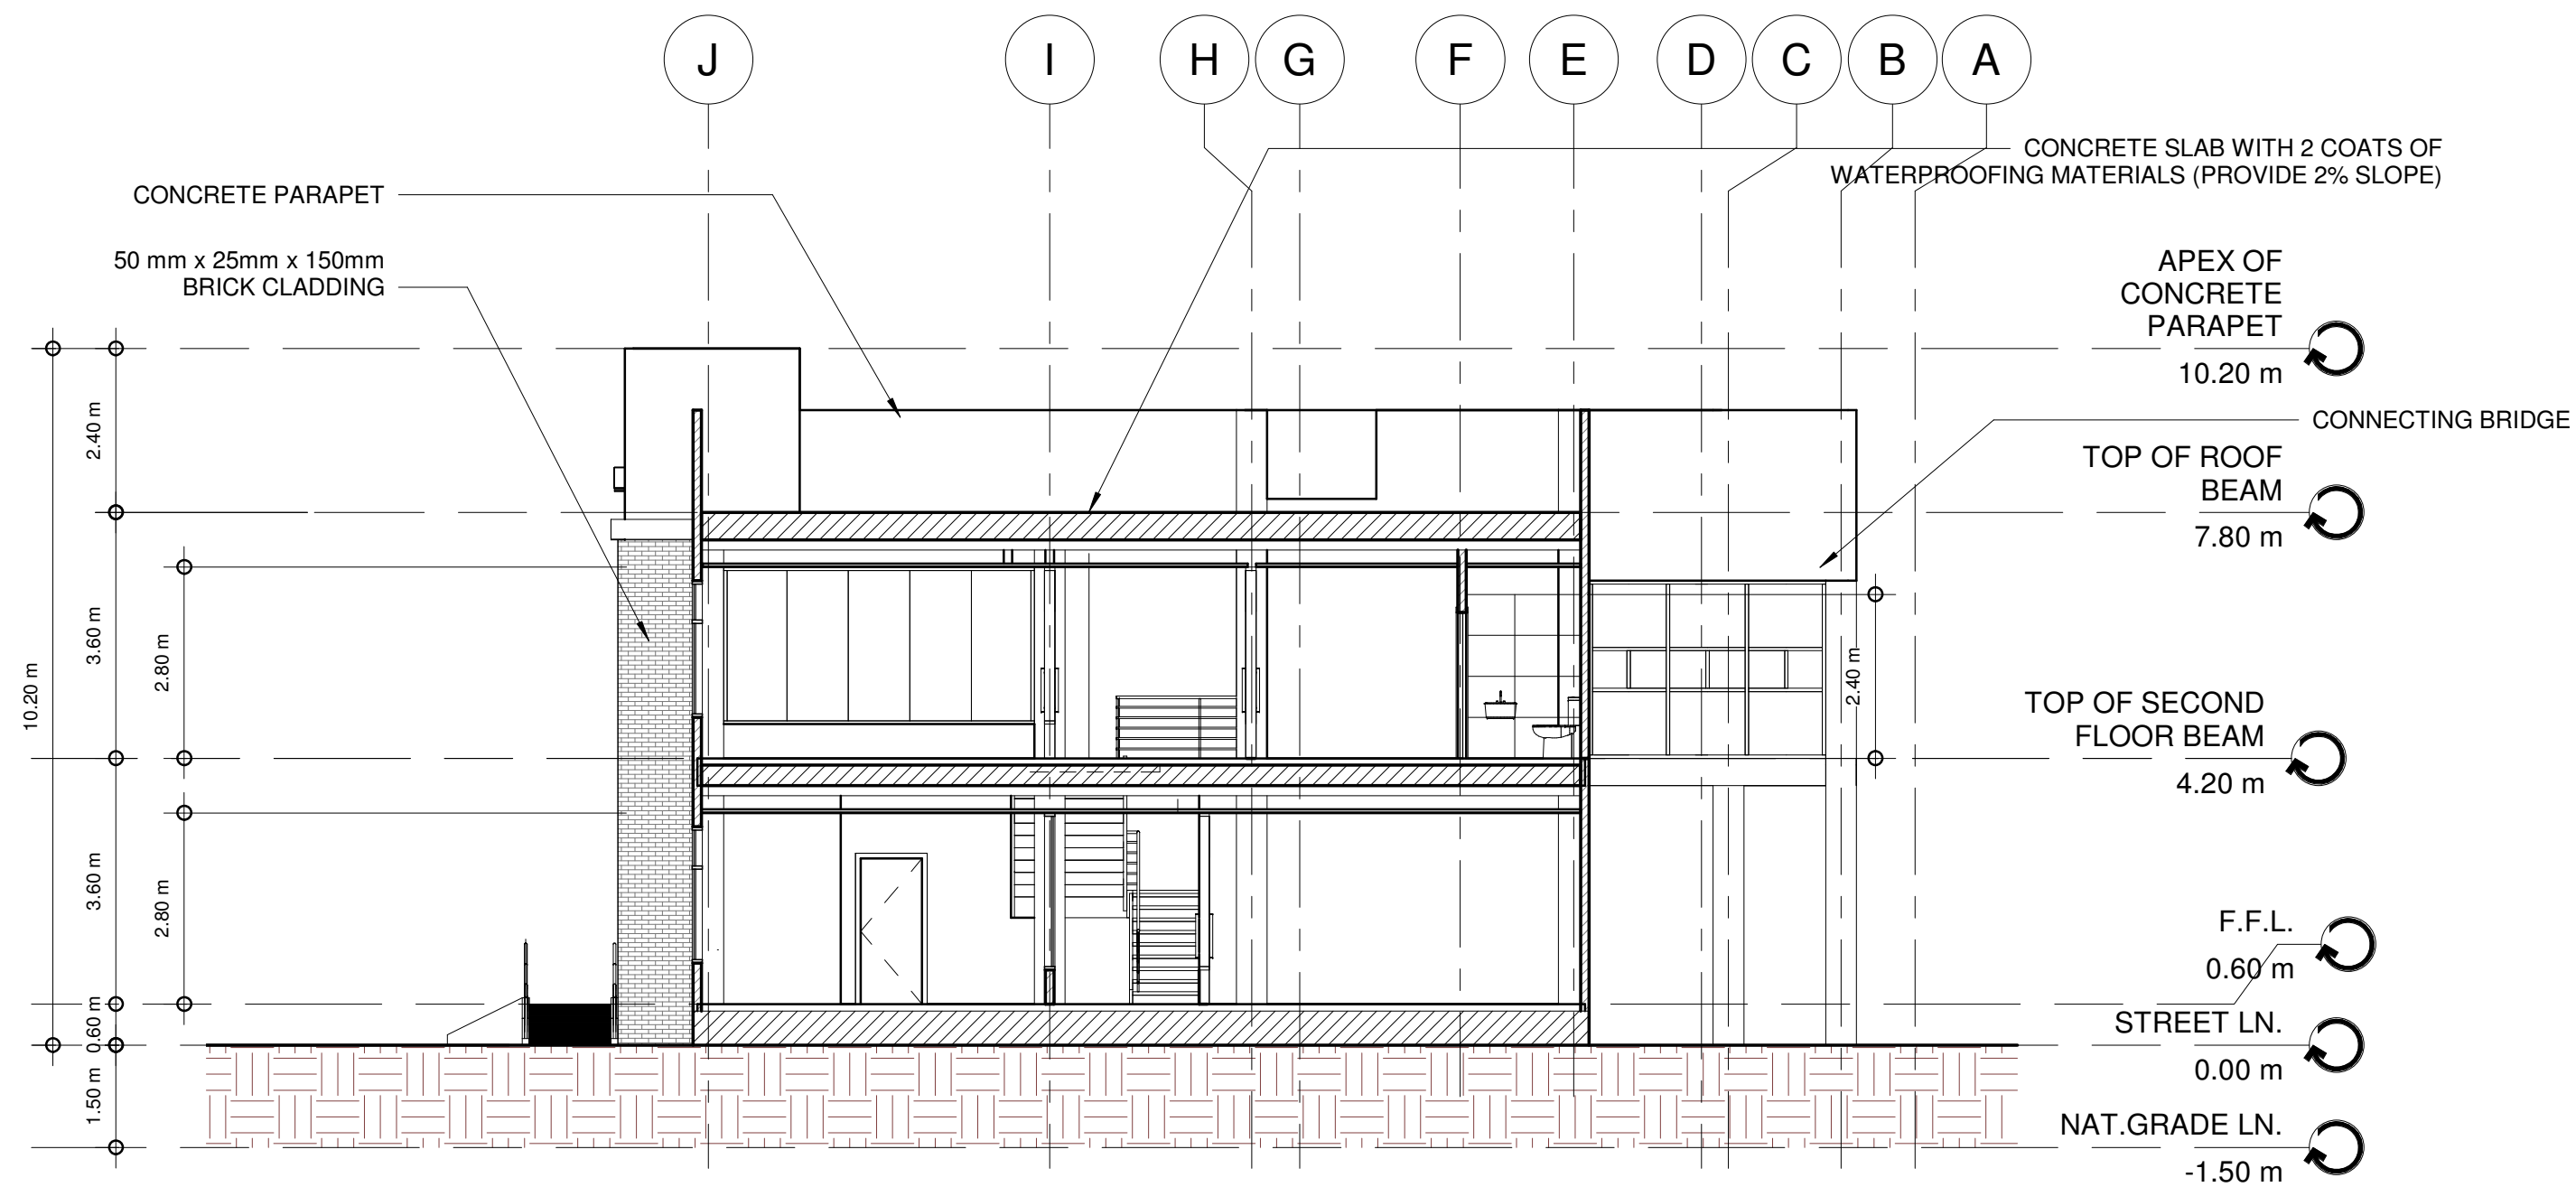

2 CROSS SECTION  
1 : 100 meters

MARK	FINISH
FL-1	600 mm X 600 mm CERAMIC FLOOR TILE (GLAZED)
FL-2 (comfort room)	600 mm X 600 mm NON SLIPPERY CERAMIC FLOOR TILE
FL-3	600 mm X 600 mm NON SLIPPERY CERAMIC FLOOR TILE
FL-4	600 mm X 600 mm MATTE TILES
FL-5	600 mm X 600 mm PLAIN CEMENT FINISH WITH WATERPROOFING
LABORATORY COUNTERTOP	GRANITE SLAB (actual dimension)
WALL	PLAIN CEMENT WALL FINISH ( 125 mm (5") THK. (PAINTED) )
WALL COMFORT ROOM	600 mm X 600 mm CERAMIC WALL TILE (GLAZED)

NOTE: SUBMIT ACTUAL SAMPLE FOR APPROVAL

3 SCHEDULE OF FLOOR AND WALL FINISHES



<b>PHYSICAL PLANNING AND DEVELOPMENT OFFICE</b> 2/F 202 ADMINISTRATION BLDG. MARIANO MARCOS STATE UNIVERSITY CITY OF BATAK, 2906 ILOCOS NORTE TELEFAX: +63 (77)792-3191	FROM THE OFFICE:	DRAWN BY: <b>BJAY A. DAYANG</b> DRAFTSMAN I	SIGNED & SEALED BY: <b>AIDA V. CABANG</b> ARCHITECT	PROJECT TITLE: <b>CONSTRUCTION OF RDE BUILDING PHASE III</b>	CHECKED/REVIEWED BY: <b>AIDA V. CABANG</b> ARCHITECT IV, CHIEF-PHYSICAL PLANNING SECTION	CONFORME:	SHEET CONTENTS:	SHEET NO:
		PREPARED BY: <b>PHILIP P. PADRE</b> ENGINEER I	PRC NO.: 12274 PTR.: 0147662 PLACE ISSUED: CITY OF BATAK DATE: JANUARY 06, 2022 TIN: 284-723-161		RECOMMENDING APPROVAL: <b>ROMEO R. DULDULAO</b> DIRECTOR, PPOO	APPROVED BY: <b>BJORN S. SANTOS</b> DIRECTOR, RESEARCH	REAR ELEVATION CROSS SECTION SCHEDULE OF FLOOR AND WALL FINISHES  <small>Drawings and specifications and other contract documents duly signed, stamped or sealed, as instruments of service, are the intellectual property and documents of the architect, whether the object for which they are made is executed or not. It shall be unlawful for any person to duplicate or to make copies of said documents for use in the repetition of and for other project or building, whether executed party or in whole, without the written consent of architect or author of said document. Art. IV-Sec. 338A9266</small>	A-6 6 16
				LOCATION: MMSU CRL-CITY OF BATAK, ILOCOS NORTE		<b>SHIRLEY C. AGRUPIS</b> UNIVERSITY PRESIDENT		