



200 mm RHK. CONCRETE SLAB ON FILL WITH:
 a.) 150mm THK. 3/4" GRAVEL BASE COMPACTED.
 b.) 12mm Ø RSB @ 300mm O.C. BOTHWAYS


2 FOUNDATION PLAN
 1 : 50 meters

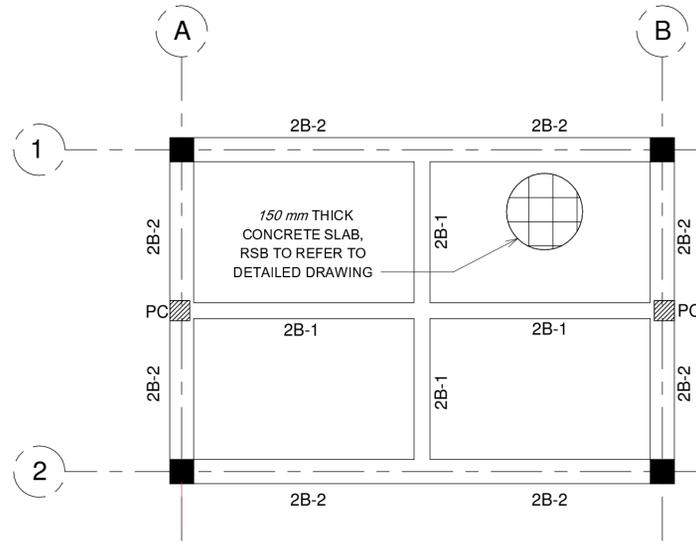


5 ROOF FRAMING LAYOUT PLAN
 1 : 50 meters

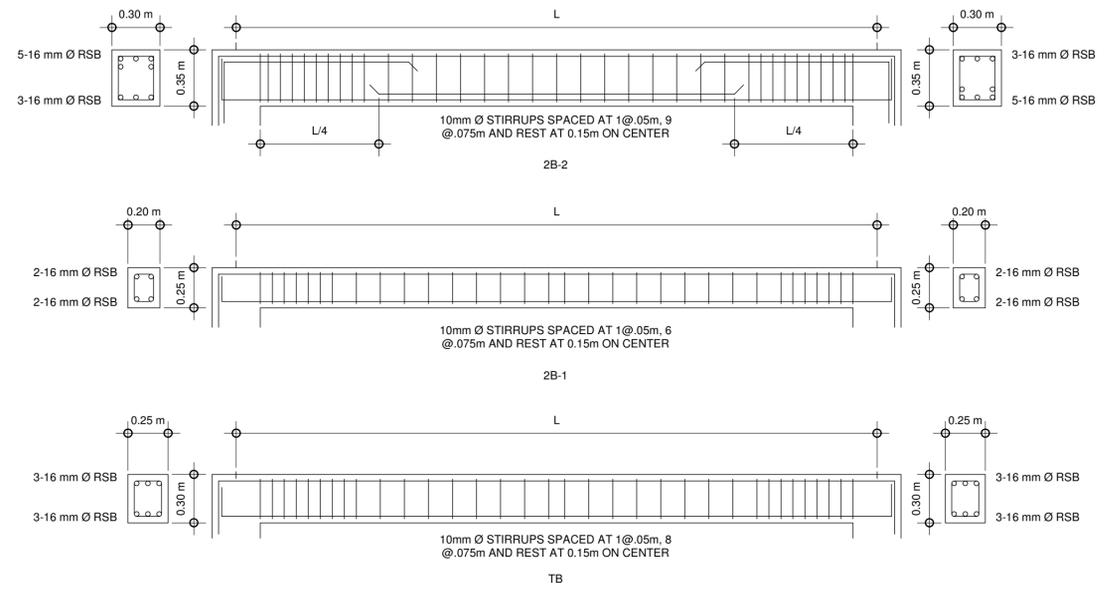

1 BEAM DETAILS
 1 : 25 meters

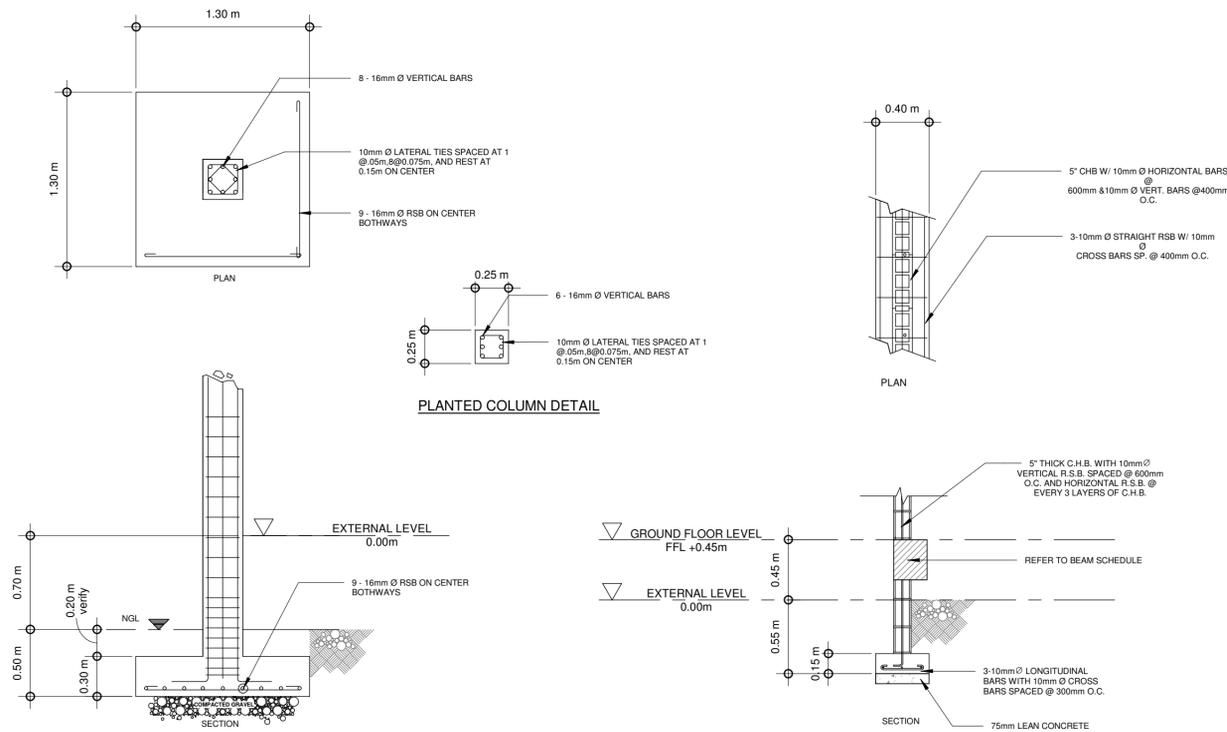

3 FOOTING/COLUMN AND WALL FOOTING DETAIL
 1 : 30 meters

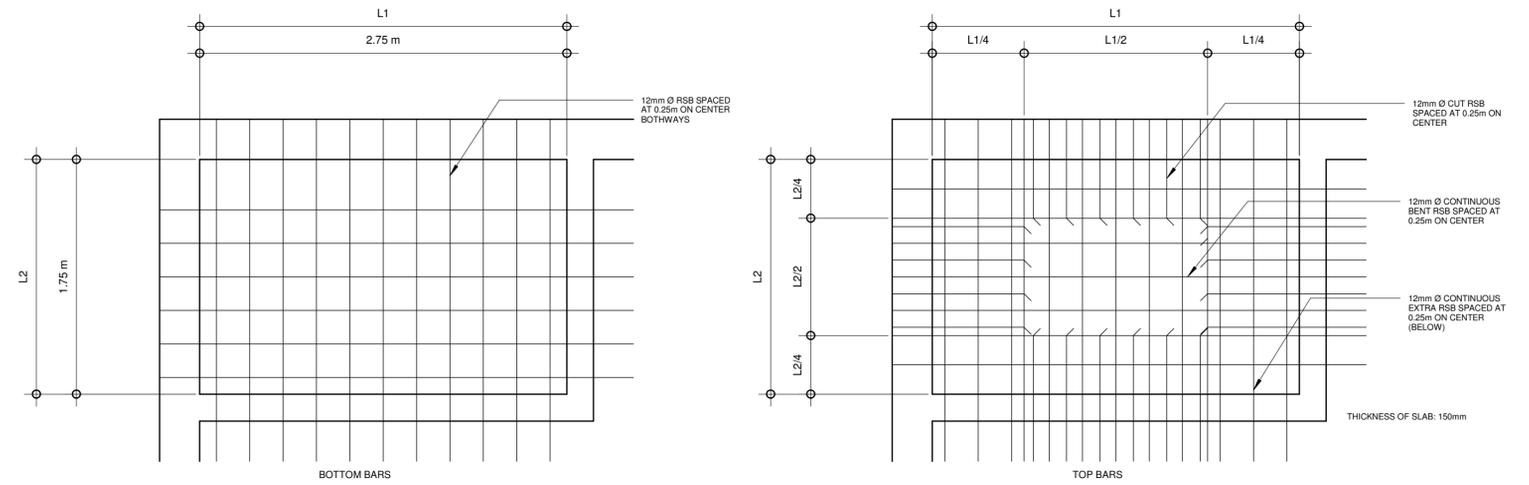

4 ROOF SLAB RSB DETAILS
 1 : 30 meters

	FROM THE OFFICE: PHYSICAL PLANNING AND DEVELOPMENT OFFICE 2/F ADMINISTRATION BLDG. MARIANO MARCOS STATE UNIVERSITY CITY OF BATAK, 2906 ILOCOS NORTE TELEFAX: +63 (77)92-3191	DRAWN BY: BJAY A. DAYANG DRAFTSMAN I PREPARED BY: PHILIP P. PADRE ENGINEER I	SIGNED & SEALED BY: ROMEO R. DULDULAO STRUCTURAL ENGINEER PRC NO.: 43483 PTR: 0146501 PLACE ISSUED: CITY OF BATAK DATE: JANUARY 03, 2022 TIN: 122-592-1110	PROJECT TITLE: CONSTRUCTION OF RDE BUILDING PHASE III LOCATION: MMSU CRL-CITY OF BATAK, ILOCOS NORTE	CONFORME: BJORN S. SANTOS DIRECTOR, RESEARCH RECOMMENDING APPROVAL: ROMEO R. DULDULAO DIRECTOR, PPDO	APPROVED BY: SHIRLEY C. AGRUPIS UNIVERSITY PRESIDENT	SHEET CONTENTS: POWER HOUSE DETAILS <small>Drawings and specifications and other contract documents duly signed, stamped or sealed, as instruments of service, are the intellectual property and documents of the architect, whether the object for which they are made is executed or not. It shall be unlawful for any person to duplicate or to make copies of said documents for use in the repetition of and for other project or building, whether executed party or in whole, without the written consent of architect or author of said document. Art. IV-Sec. 338A266</small>	SHEET NO: S-11 11 11
---	--	---	---	---	---	--	---	-------------------------------------