




FG-1
ANALOK CASEMENT DOUBLE SWING FRAMELESS
DOOR WITH FIXED GLASS
(SEE PLAN)
1 SET

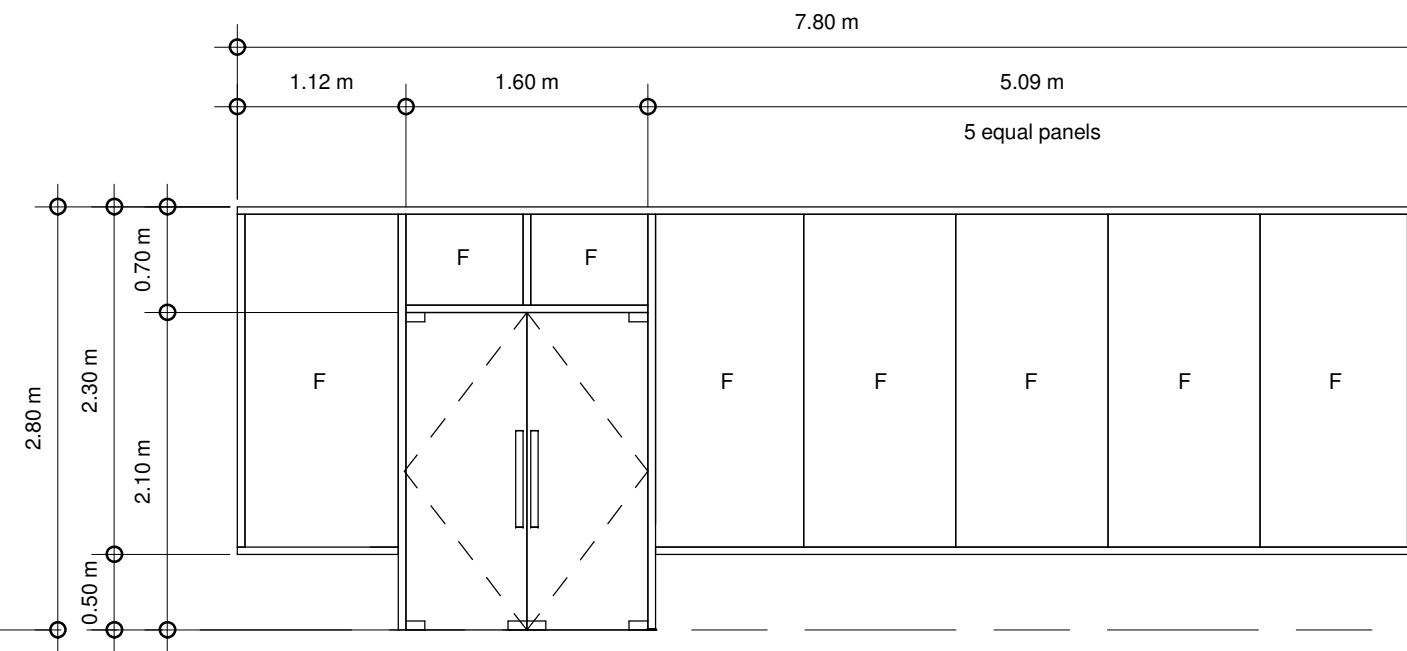


FG-2
ANALOK CASEMENT DOUBLE SWING FRAMELESS
DOOR WITH FIXED GLASS PARTITION
(SEE PLAN)
1 SET

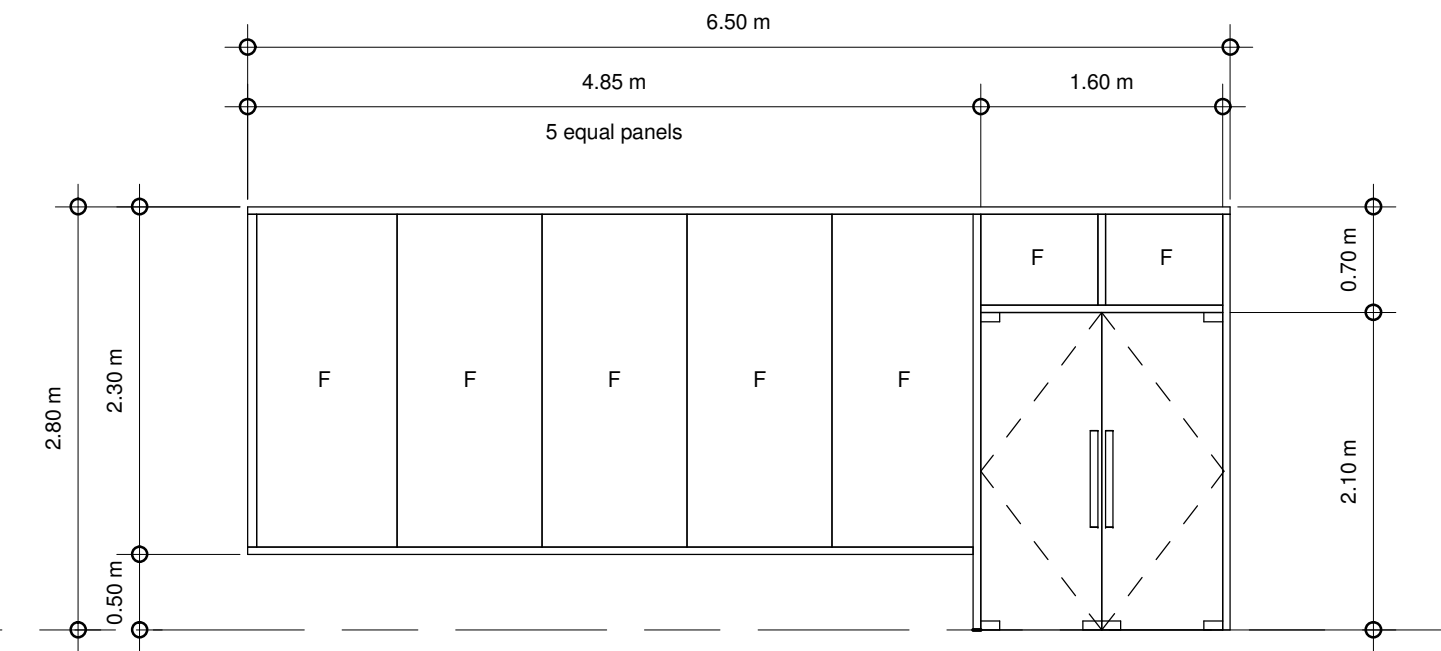


FG-3
ANALOK CASEMENT DOUBLE SWING FRAMELESS
DOOR WITH FIXED GLASS PARTITION
(SEE PLAN)
2 SETS

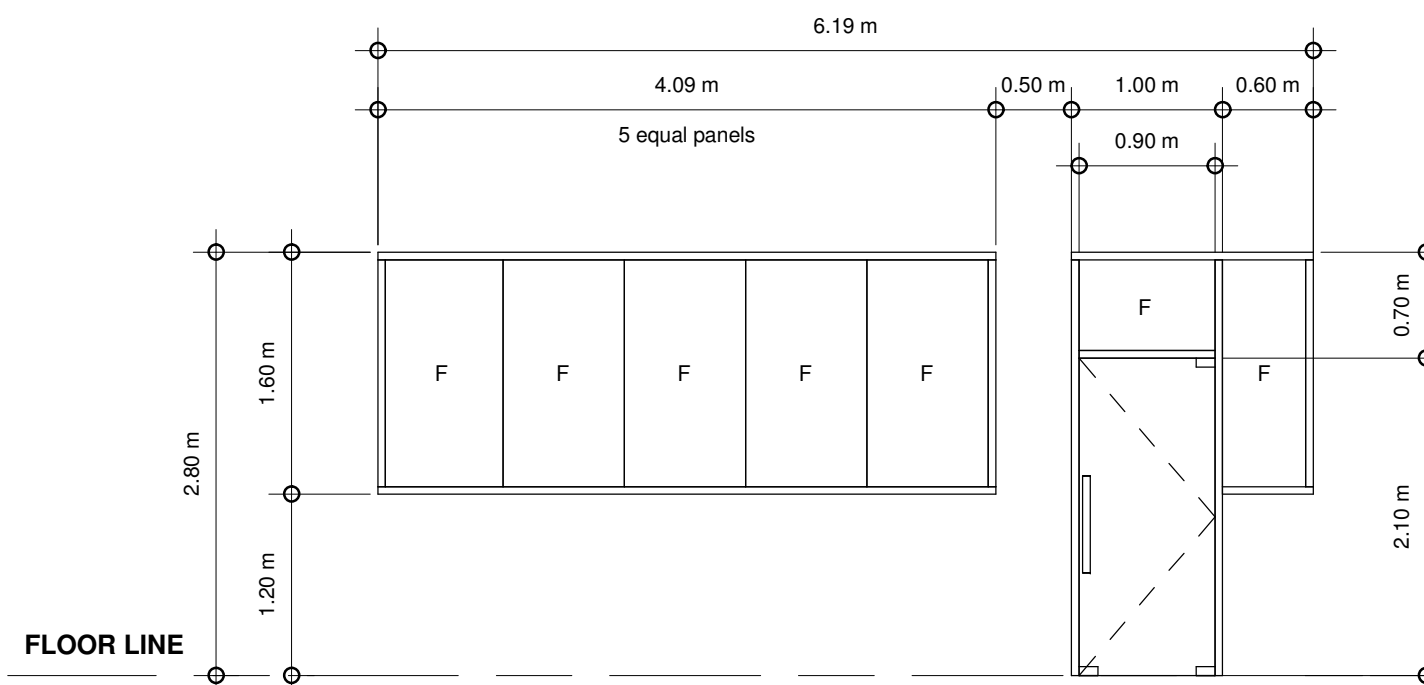


FG-4
ANALOK CASEMENT SWING FRAMELESS DOOR
WITH FIXED GLASS PARTITION
(SEE PLAN)
2 SETS

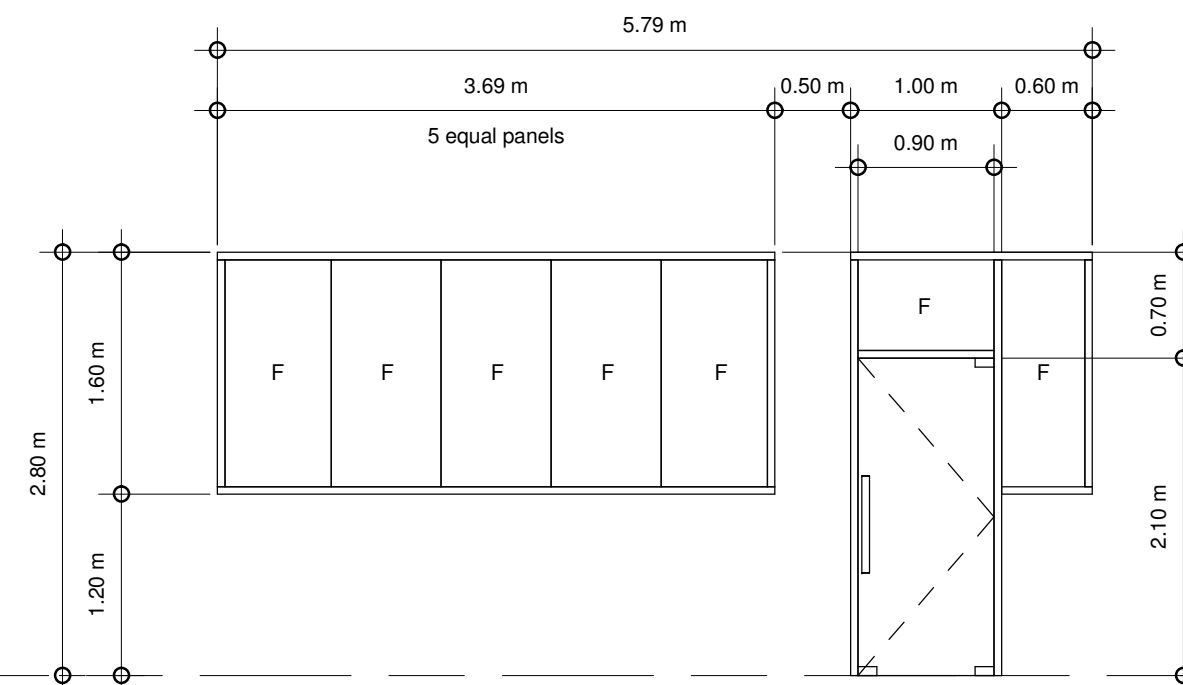


FG-5
ANALOK CASEMENT SWING FRAMELESS DOOR
WITH FIXED GLASS PARTITION
(SEE PLAN)
2 SETS

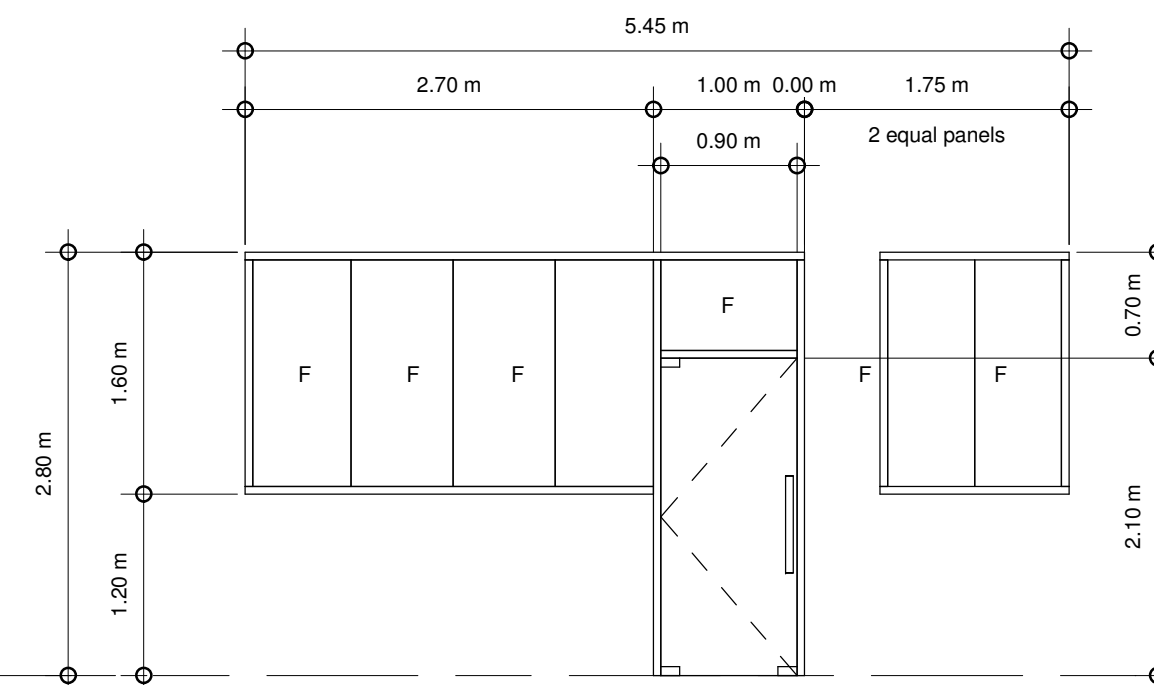


FG-6
ANALOK CASEMENT SWING FRAMELESS DOOR
WITH FIXED GLASS PARTITION
(SEE PLAN)
2 SETS

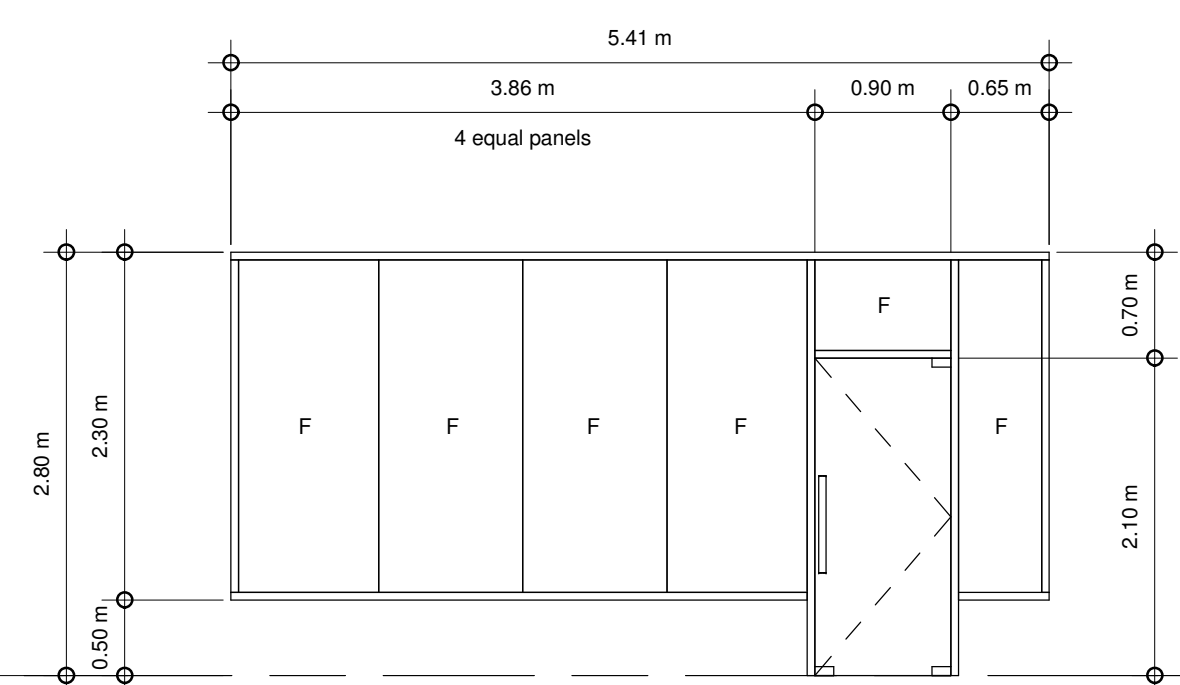


FG-7
ANALOK CASEMENT SWING FRAMELESS DOOR
WITH FIXED GLASS PARTITION
(SEE PLAN)
1 SET

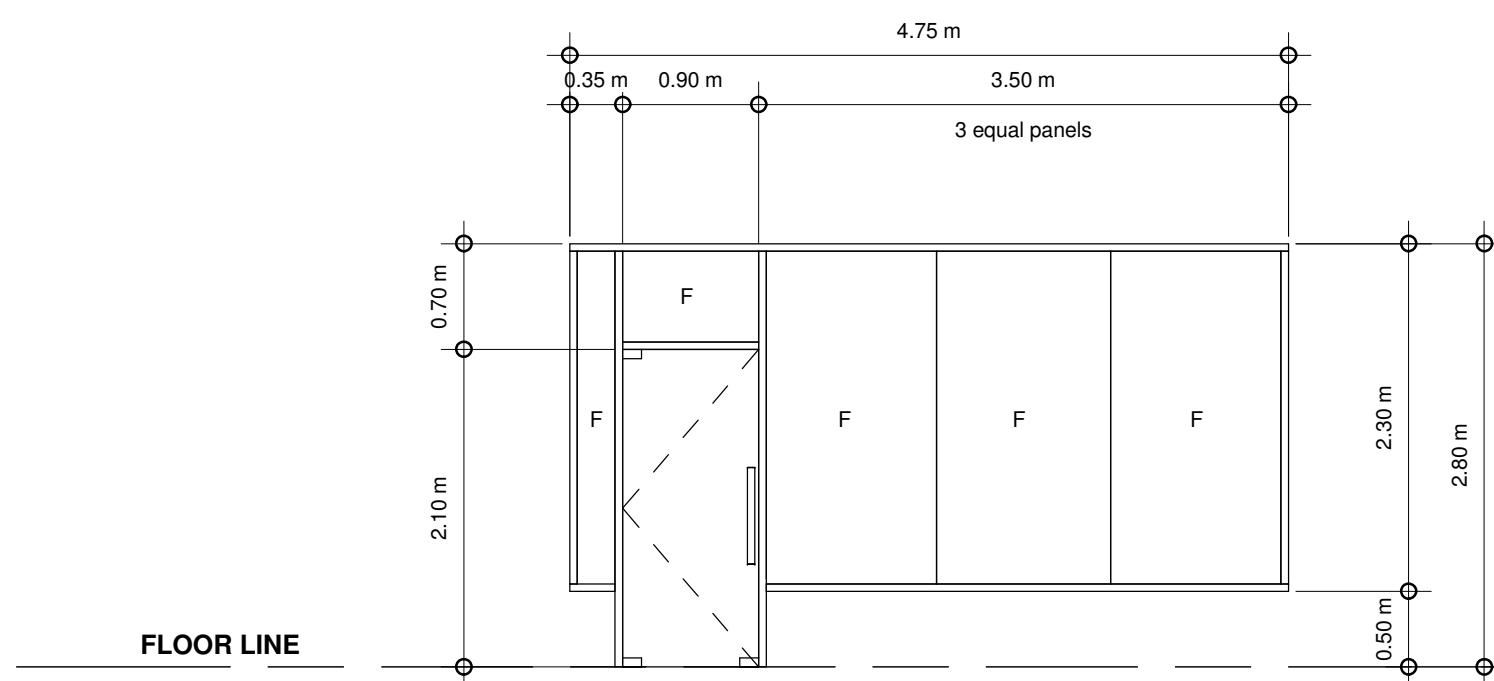

FG-8
ANALOK CASEMENT SWING FRAMELESS DOOR
WITH FIXED GLASS PARTITION
(SEE PLAN)
1 SET

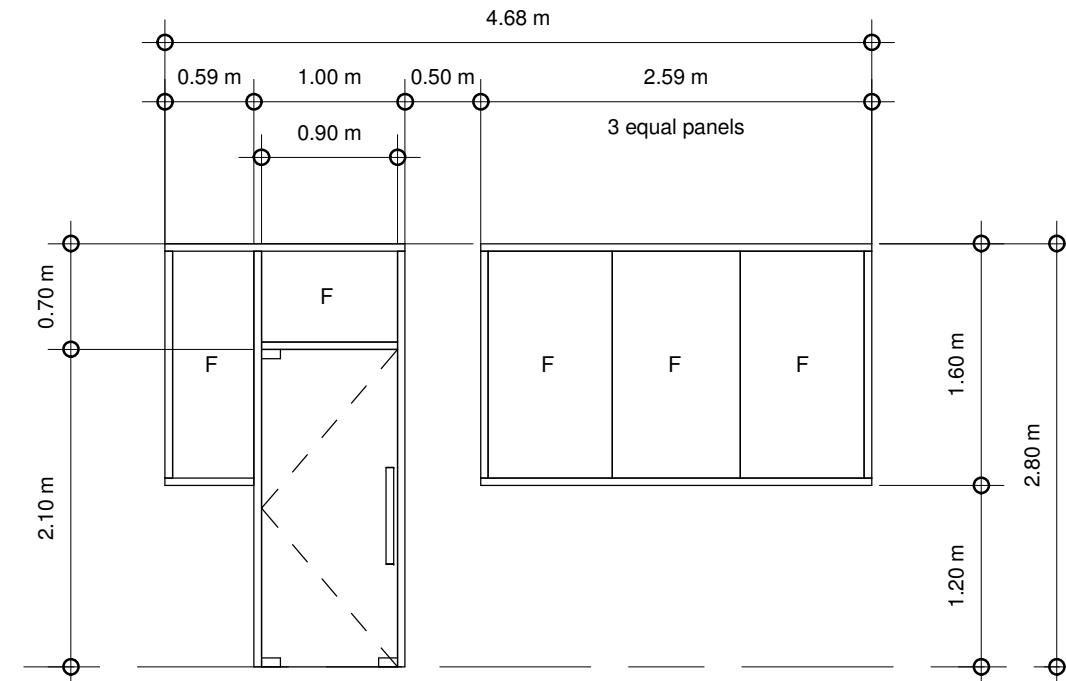


FG-9
ANALOK CASEMENT SWING FRAMELESS DOOR
WITH FIXED GLASS PARTITION
(SEE PLAN)
2 SETS

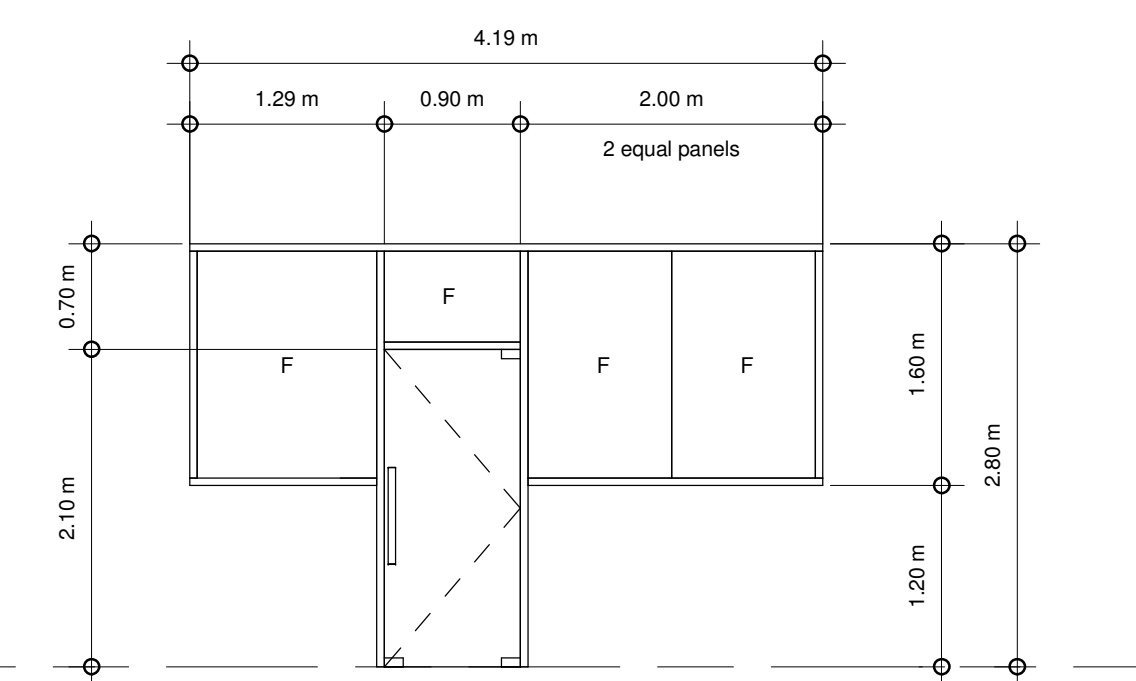

FG-10
ANALOK CASEMENT SWING FRAMELESS DOOR
WITH FIXED GLASS PARTITION
(SEE PLAN)
1 SET

1 SCHEDULE OF FIXED GLASS
1 : 50 meters

	PHYSICAL PLANNING AND DEVELOPMENT OFFICE 2/F 202 ADMINISTRATION BLDG. MARIANO MARCOS STATE UNIVERSITY CITY OF BATAC, 2906 ILOCOS NORTE TELEFAX: +63 (77)792-3191	BJAYA DAYANG DRAFTSMAN I PREPARED BY: PHILIP P. PADRE ENGINEER I	AIDAY CABANG ARCHITECT SIGNED & SEALED BY: PRC NO.: 12274 PTR: 0147662 PLACE ISSUED: CITY OF BATAC DATE: JANUARY 06, 2022 TIN: 284-723-161	CONSTRUCTION OF RDE BUILDING PHASE III LOCATION: MMSU CRL-CITY OF BATAC, ILOCOS NORTE	AIDAY CABANG ARCHITECT IV, CHIEF-PHYSICAL PLANNING SECTION CHECKED/REVIEWED BY: ROMEO R. DULDUALO DIRECTOR, PPDO	BJORN S. SANTOS DIRECTOR, RESEARCH CONFORME: SHIRLEY C. AGRUPIS UNIVERSITY PRESIDENT	SCHEDULE OF FIXED GLASS <small>Drawings and specifications and other contract documents duly signed, stamped or sealed, as instruments of service, are the intellectual property and documents of the architect, whether the object for which they are made is executed or not. It shall be unlawful for any person to duplicate or to make copies of said documents for use in the repetition of and for other project or building, whether executed party or in whole, without the written consent of architect or author of said document. Art. IV-Sec. 338A9266</small>	SHEET NO: A-11 11 16
	<small>FROM THE OFFICE: DRAWN BY: SIGNED & SEALED BY: PROJECT TITLE: CHECKED/REVIEWED BY: CONFORME: SHEET CONTENTS: SHEET NO:</small>							