


FG-11
ANALOK CASEMENT FIXED GLASS PARTITION
(SEE PLAN)
1 SET


FG-12
ANALOK CASEMENT FIXED GLASS PARTITION
(SEE PLAN)
1 SET

FG-13
ANALOK CASEMENT FIXED GLASS PARTITION
(SEE PLAN)
2 SETS

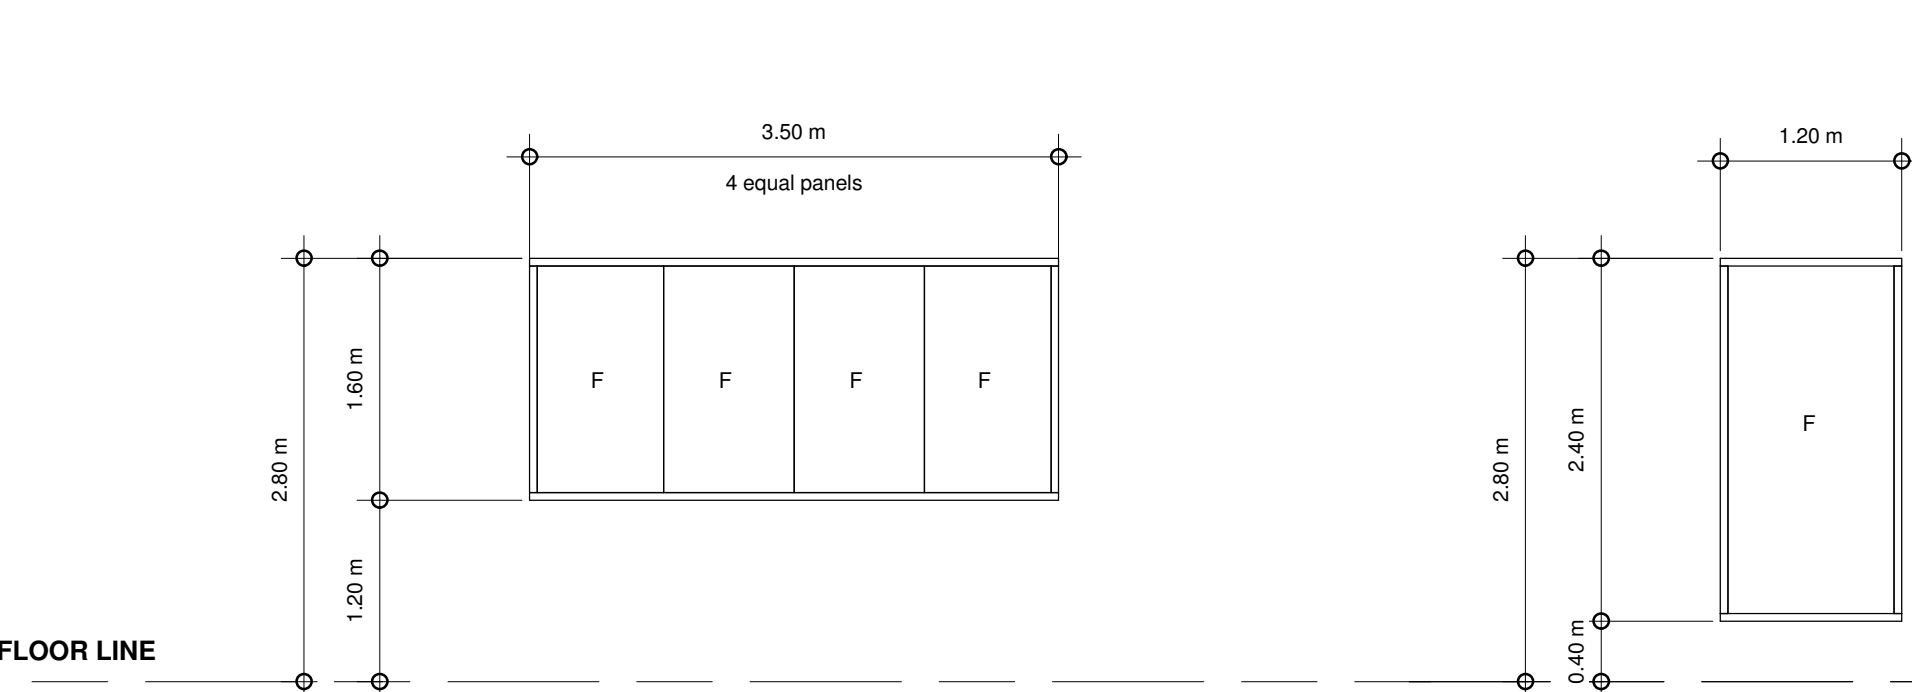


FG-14
ANALOK CASEMENT FIXED GLASS PARTITION
(SEE PLAN)
1 SET


FG-15
ANALOK CASEMENT FIXED GLASS PARTITION
(SEE PLAN)
3 SETS

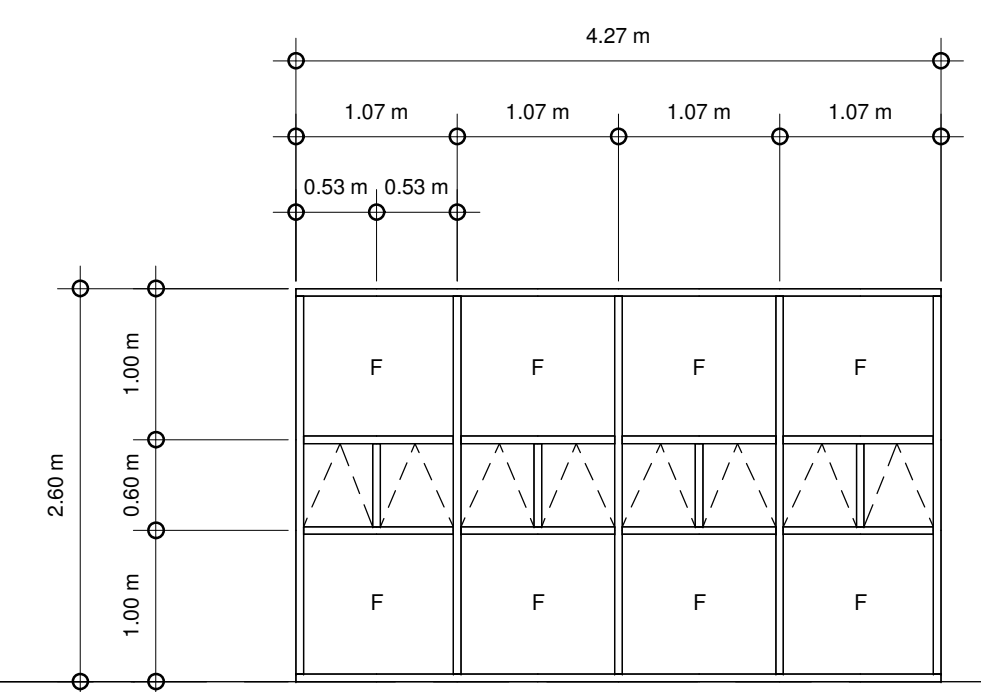


FG-16
ANALOK CASEMENT FIXED GLASS PARTITION
WITH AWNING WINDOW
(SEE PLAN)
1 SET

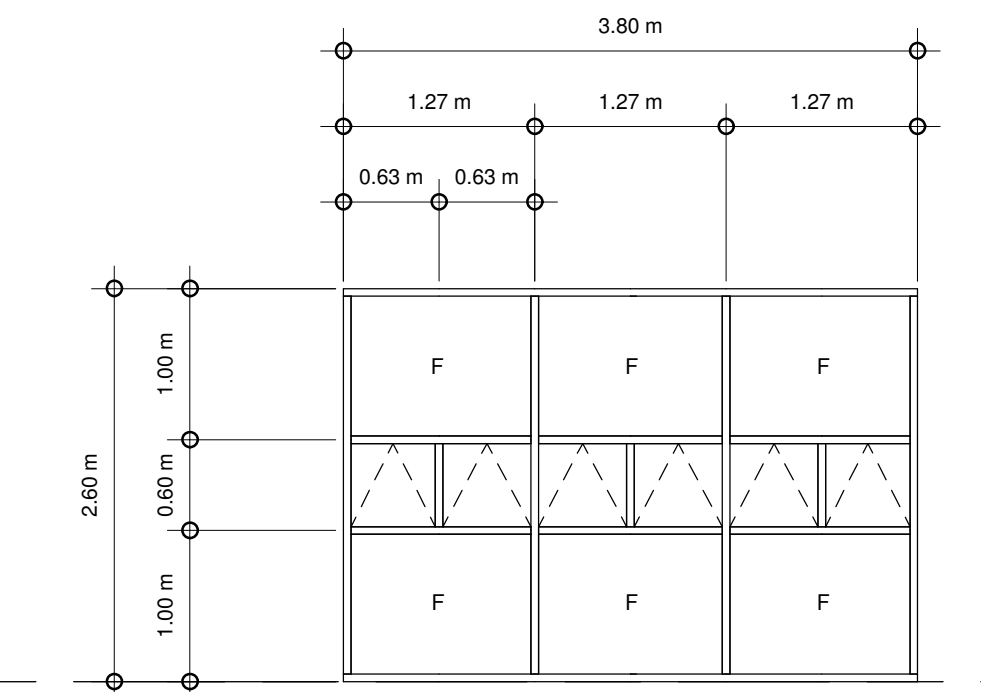


FG-17
ANALOK CASEMENT FIXED GLASS PARTITION
WITH AWNING WINDOW
(SEE PLAN)
8 SETS

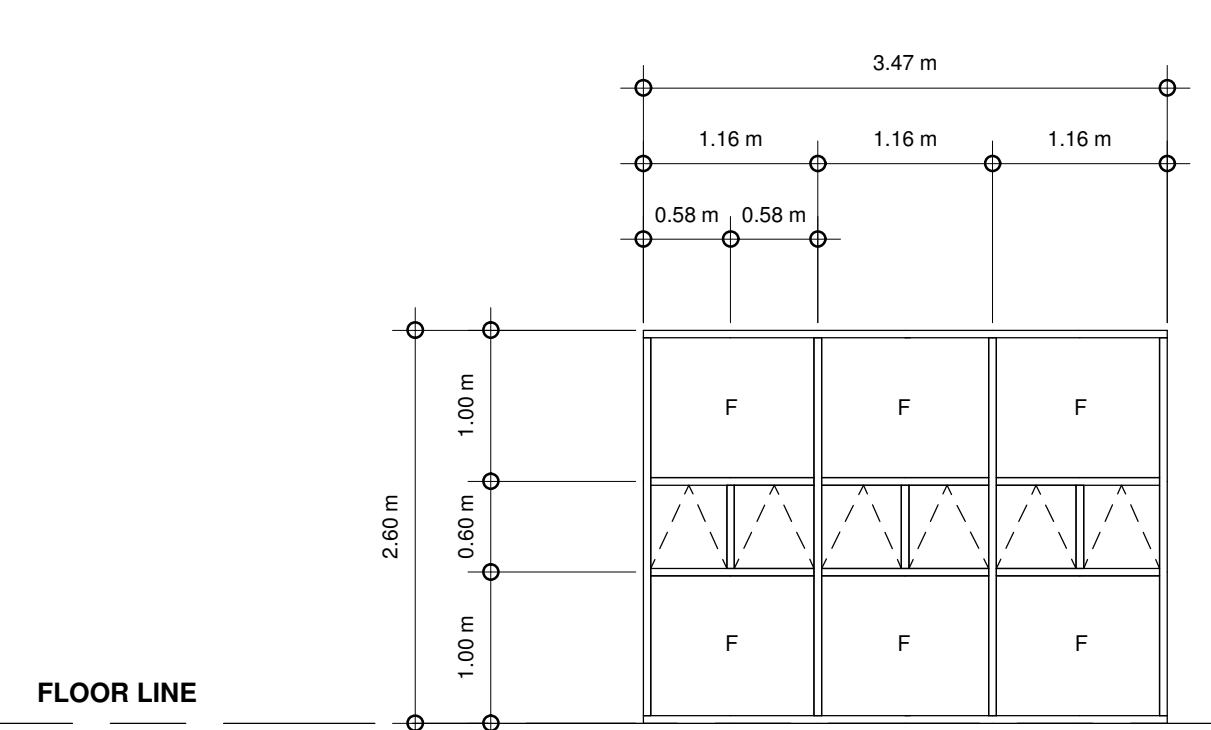

FG-18
ANALOK CASEMENT FIXED GLASS PARTITION
WITH AWNING WINDOW
(SEE PLAN)
1 SET

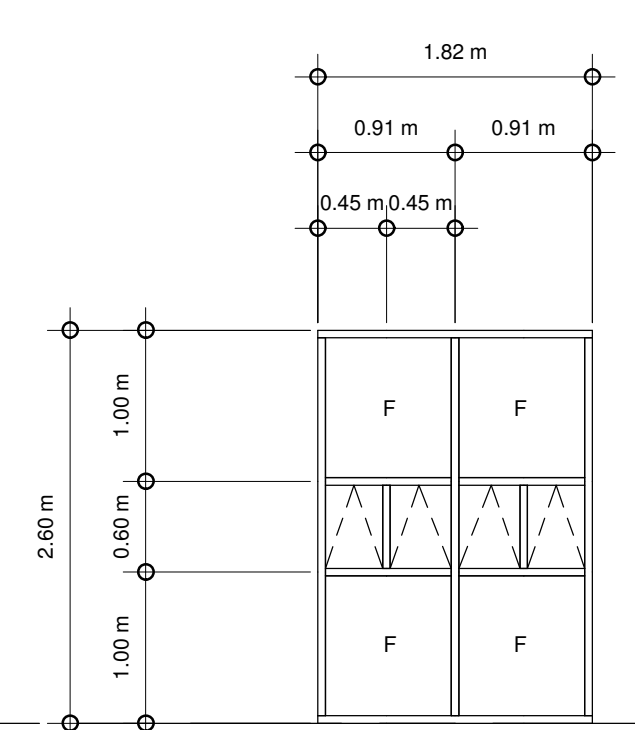

FG-19
ANALOK CASEMENT FIXED GLASS PARTITION
WITH AWNING WINDOW
(SEE PLAN)
1 SET

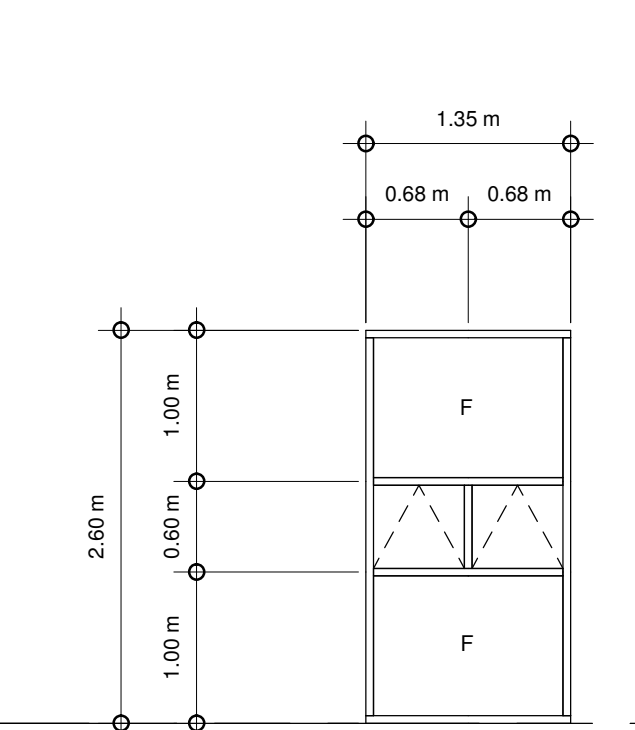

FG-20
ANALOK CASEMENT FIXED GLASS PARTITION
WITH AWNING WINDOW
(SEE PLAN)
2 SETS

1 SCHEDULE OF FIXED GLASS
1 : 50 meters

 <p>PHYSICAL PLANNING AND DEVELOPMENT OFFICE 2/F 202 ADMINISTRATION BLDG. MARIANO MARCOS STATE UNIVERSITY CITY OF BATAC, 2906 ILOCOS NORTE TELEFAX: +63 (77)792-3191</p>	FROM THE OFFICE:	DRAWN BY: BJAYA A. DAYANG DRAFTSMAN I	SIGNED & SEALED BY: AIDAY CABANG ARCHITECT	PROJECT TITLE: CONSTRUCTION OF RDE BUILDING PHASE III	CHECKED/REVIEWED BY: AIDAY CABANG ARCHITECT IV, CHIEF-PHYSICAL PLANNING SECTION	CONFORME:	SHEET CONTENTS:	SHEET NO.:
		PREPARED BY: PHILIP P. PADRE ENGINEER I	PRC NO.: 12274 PTR: 0147662 PLACE ISSUED: CITY OF BATAC DATE: JANUARY 06, 2022 TIN: 284-723-161	LOCATION: MMSU CRL-CITY OF BATAC, ILOCOS NORTE	RECOMMENDING APPROVAL: ROMEO R. DULDUALO DIRECTOR, PPDO	APPROVED BY: BJORN S. SANTOS DIRECTOR, RESEARCH	SCHEDULE OF FIXED GLASS	A-12 12 16

Drawings and specifications and other contract documents duly signed, stamped or sealed, as instruments of service, are the intellectual property and documents of the architect, whether the object for which they are made is executed or not. It shall be unlawful for any person to duplicate or to make copies of said documents for use in the repetition of and for other project or building, whether executed party or in whole, without the written consent of architect or author of said document. Art. IV-sec. 338A9266