



3 SECTION THRU LABORATORY II
1:50 meters

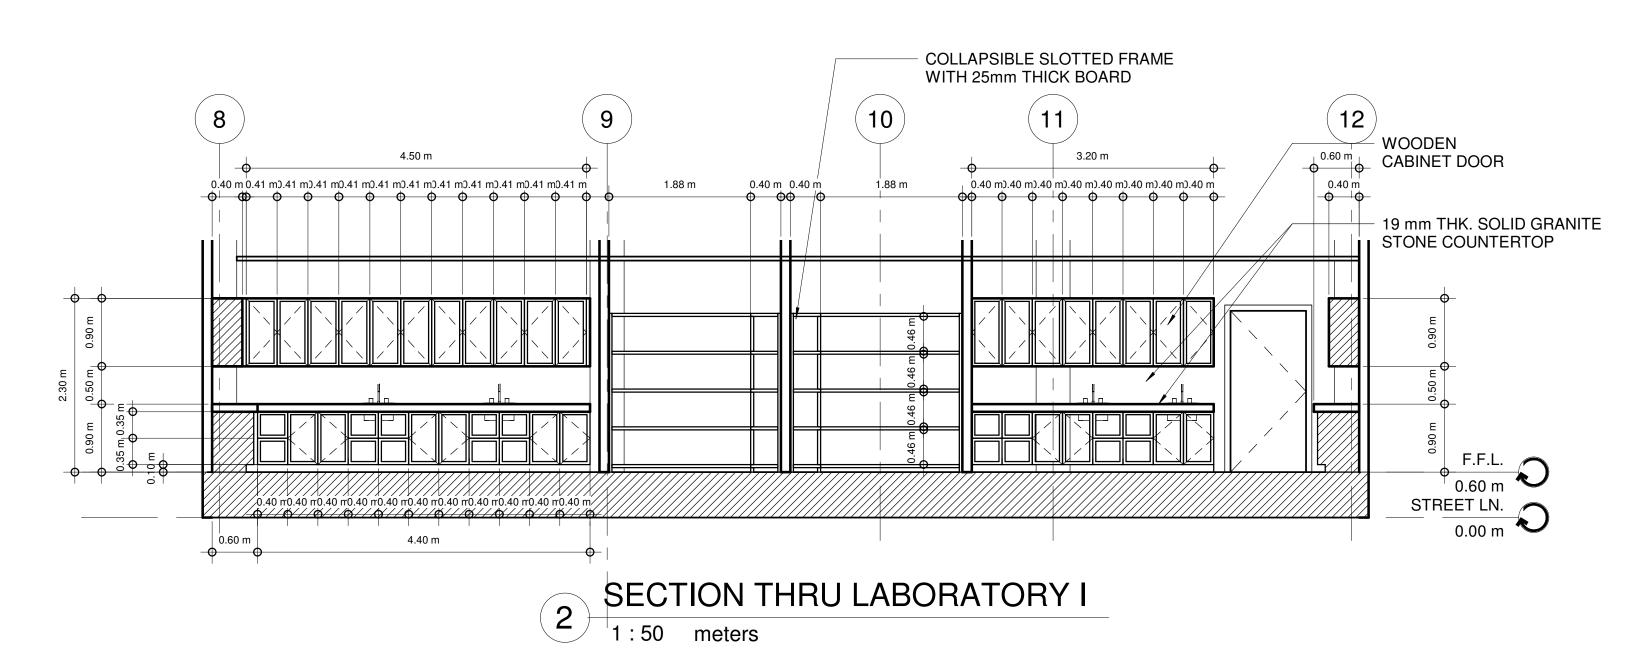

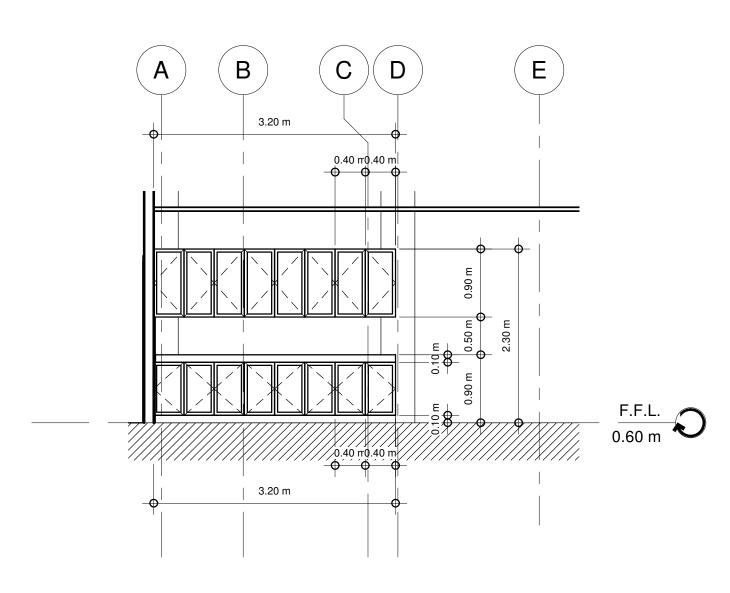

SECTION THRU LABORATORY III

1:50 meters

COSSTA	FROM THE OFFICE:	DRAWN BY:	SIGNED & SEALED BY:	PROJECT TITLE:	CHECKED/REVIEWED BY:	CONFORME:	SHEET CONTENTS:	SHEET NO:
ONA STATES	PHYSICAL PLANNING AND DEVELOPENT OFFICE	BJAY A. DAYANG DRAFTSMAN I PREPARED BY:	AIDA V. CABANG  ARCHITECT  PRC NO.: 12274  PTR.: 0147662	CONSTRUCTION OF RDE BUILDING PHASE III	AIDA V. CABANG  ARCHITECT IV, CHIEF-PHYSICAL PLANNING SECTION  RECOMMENDING APPROVAL:	BJORN S. SANTOS DIRECTOR, RESEARCH  APPROVED BY:	LABORATORY COUNTERTOP PLAN SECTION THRU LABORATORY I SECTION THRU LABORATORY II SECTION THRU LABORATORY III  Drawings and specifications and other contract documents duly signed, stamped or sealed, as	A-16 16 16
1978 - 1518	2/F 202 ADMINISTRATION BLDG. MARIANO MARCOS STATE UNIVERSITY CITY OF BATAC, 2906 ILOCOS NORTE TELEFAX: +63 (77)792-3191	PHILIP P. PADRE ENGINEER I	PLACE ISSUED: CITY OF BATAC  DATE: JANUARY 06, 2022  TIN: 284-723-161	LOCATION: MMSU CRL-CITY OF BATAC, ILOCOS NORTE	ROMEO R. DULDULAO DIRECTOR, PPDO	SHIRLEY C. AGRUPIS UNIVERSITY PRESIDENT	instruments of service, are the intellectual property and documents of the architect, whether the object for which they are made is executed or not. It shall be unlawful for any person to duplicate make copies of said documents for use in the repetition of and for other project or building, whether executed party or in whole, without the written consent of architect or author of said document. Art. IV-Sec. 33RA9266	