


**1 LONGITUDINAL SECTION**  
1 : 100 meters

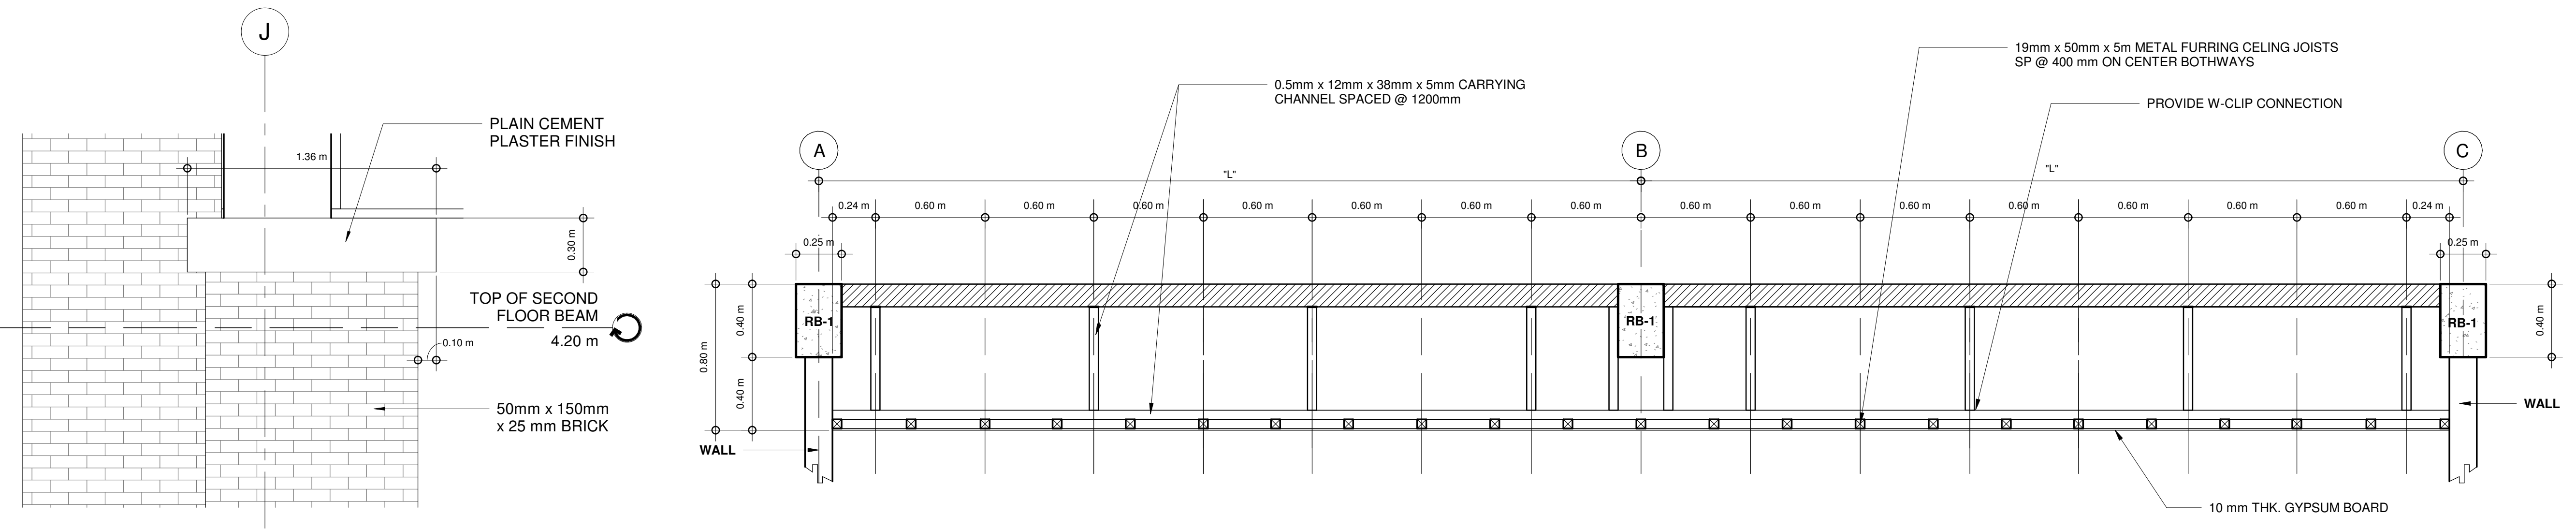

**2 TYPICAL BRICK CLADDING DETAIL**  
1 : 20 meters

**3 TYPICAL CEILING SECTION**  
1 : 20 meters

	<b>PHYSICAL PLANNING AND DEVELOPMENT OFFICE</b> 2/F ADMINISTRATION BLDG. MARIANO MARCOS STATE UNIVERSITY CITY OF BATAAC, 2906 ILOCOS NORTE TELEFAX: +63 (77)792-3191	<b>BJAYA DAYANG</b> DRAFTSMAN I PREPARED BY: <b>PHILIP P. PADRE</b> ENGINEER I	<b>AIDAY CABANG</b> ARCHITECT SIGNED & SEALED BY: PRC NO.: 12274 PTR: 0147662 PLACE ISSUED: CITY OF BATAAC DATE: JANUARY 06, 2022 TIN: 284-723-161	<b>CONSTRUCTION OF RDE BUILDING PHASE III</b> LOCATION: MMSU CRL-CITY OF BATAAC, ILOCOS NORTE	<b>AIDAY CABANG</b> ARCHITECT IV, CHIEF PHYSICAL PLANNING SECTION CHECKED/REVIEWED BY: <b>ROMEO R. DULDUALO</b> DIRECTOR, PPDO	<b>BJORN S. SANTOS</b> DIRECTOR, RESEARCH CONFORME: APPROVED BY: <b>SHIRLEY C. AGRUPIS</b> UNIVERSITY PRESIDENT	LONGITUDINAL SECTION TYPICAL BRICK CLADDING DETAIL TYPICAL CEILING SECTION <small>Drawings and specifications and other contract documents duly signed, stamped or sealed, as instruments of service, are the intellectual property and documents of the architect, whether the object for which they are made is executed or not. It shall be unlawful for any person to duplicate or to make copies of said documents for use in the repetition of and for other project or building, whether executed partly or in whole, without the written consent of architect or author of said document. Art. IV-sec. 338A266</small>	A-7 7 16
	<small>FROM THE OFFICE: DRAWN BY: SIGNED &amp; SEALED BY: PROJECT TITLE: CHECKED/REVIEWED BY: CONFORME: SHEET CONTENTS: SHEET NO:</small>							