

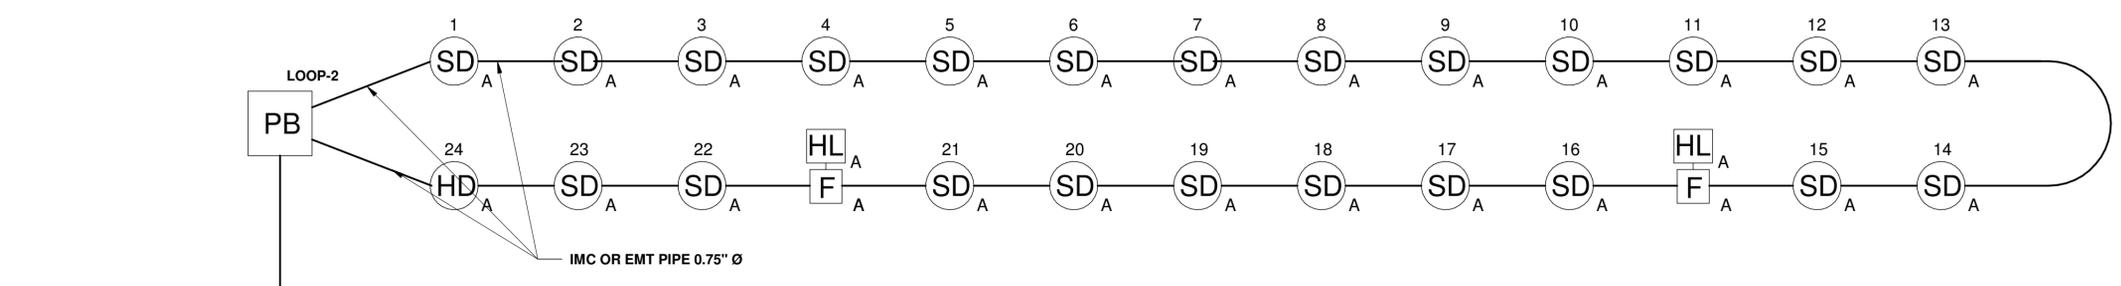


CEILING LINE

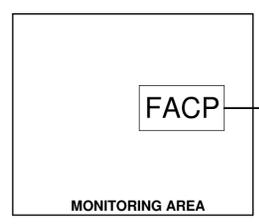

SECOND FLOOR LINE
CEILING LINE

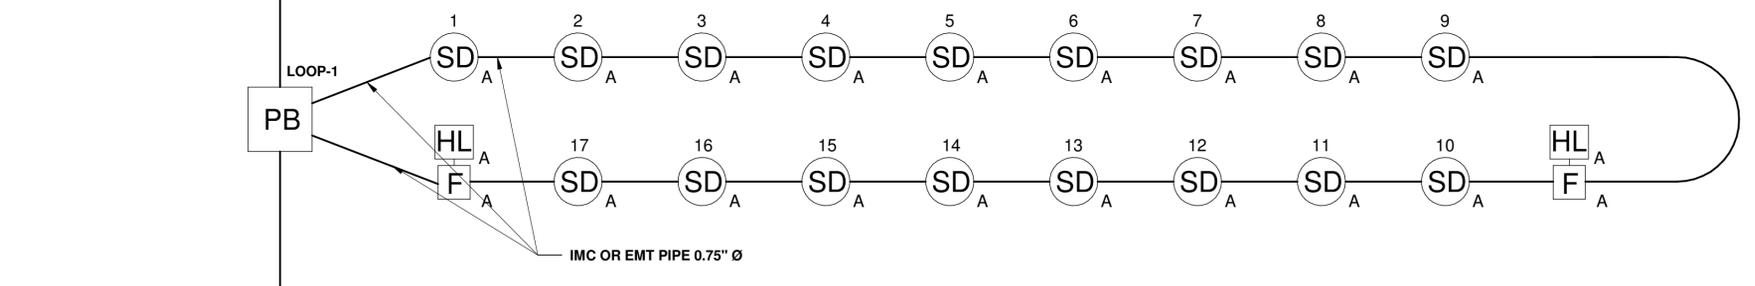

GROUND FLOOR LINE

1 FDAS RISER DIAGRAM

	FROM THE OFFICE: PHYSICAL PLANNING AND DEVELOPMENT OFFICE 2/F 202 ADMINISTRATION BLDG. MARIANO MARCOS STATE UNIVERSITY CITY OF BATAAC, 2906 ILOCOS NORTE TELEFAX: +63 (77)792-3191	DRAWN BY: BJAY A. DAYANG DRAFTSMAN I PREPARED BY:	SIGNED & SEALED BY: WILSON R. DULDULAO PROFESSIONAL ELECTRONICS ENGINEER PRC NO.: 0000461 PTR.: 0145949 VALIDITY: 08-11-2022 PLACE ISSUED: BATAAC CITY IECEP MEM. NO.: 08-07808 DATE: 01-03-2022 VALIDITY: 08-11-2022 TIN: 122-592-128	PROJECT TITLE: CONSTRUCTION OF RDE BUILDING PHASE III LOCATION: MMSU CRL-CITY OF BATAAC, ILOCOS NORTE	CONFORME: BJORN S. SANTOS DIRECTOR, RESEARCH RECOMMENDING APPROVAL: ROMEO R. DULDULAO DIRECTOR, PPDO	APPROVED BY: SHIRLEY C. AGRUPIS UNIVERSITY PRESIDENT	SHEET CONTENTS: FDAS RISER DIAGRAM <small>Drawings and specifications and other contract documents duly signed, stamped or sealed, as instruments of service, are the intellectual property and documents of the architect, whether the object for which they are made is executed or not. It shall be unlawful for any person to duplicate or to make copies of said documents for use in the repetition of and for other project or building, whether executed party or in whole, without the written consent of architect or author of said document. Art. IV-Sec. 338A9266</small>	SHEET NO: EL-9 9 9
---	---	---	---	--	---	---	--	--------------------------