



# MARIANO MARCOS STATE UNIVERSITY

## Bids and Awards Committee

### INVITATION TO MAKE AN OFFER: Negotiated Procurement

2022-09-3

#### THE PROJECT: Provision of partition at OSAS

Project Location: MMSU-Student Center, MMSU, City of Batac, Ilocos Norte

Number of Working Days: 15 calendar days


ABC: P425,450.55

1. The Mariano Marcos State University (MMSU), with offices at Quiling Sur, City of Batac, Ilocos Norte, invites the public to make an offer to furnish all labor, materials, tools and equipment necessary and proper for the implementation of the above Project as per approved designs, plans and drawings.
2. This process is in accordance with Section 53 of R.A. 9184, the Government Procurement reform Act and Section 53.9 of the Implementing Rules and Regulations where interested and qualified contractors are to submit proposals.
4. The offer must be in writing submitted at the address below on or before **June 20, 2:00 PM** together with the following documents:
  - a) The amount of the offer in writing duly signed by the person making the offer, indicated in numbers and figures.
  - b) The particulars of the offer as to labor, materials, tools, equipment and other work details.
  - c) Documents in support of the legal, technical and financial capability of the person making the offer, which documents shall be confirmed and verified (**3 copies**).
5. It is understood that any offer may be accepted or rejected, or the process invalidated, at any time prior to contract award, without liability to anyone.
6. Documents for this procurement may be secured from the MMSU BAC Secretariat at the address below or downloaded from the MMSU website or from the Philippine Government Electronic Procurement System (PhilGEPs) website.
7. For questions and inquiries, please write or email the University President, thru the BAC Chair, at the address indicated below.

Mariano Marcos State University  
Quiling Sur, City of Batac

[www.mmsu.edu.ph](http://www.mmsu.edu.ph)

June 14, 2022.

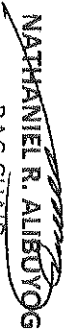  
NATHANIEL R. ALIBUYOG  
BAC CHAIR

Received: \_\_\_\_\_

Received: \_\_\_\_\_

Received: \_\_\_\_\_

Republic of the Philippines  
**MARIANO MARCOS STATE UNIVERSITY**  
Batac City/ 2906, Ilocos Norte

Project Information Document

**PROJECT TITLE: Provision of Partition at OSAS**  
**PROJECT LOCATION: MMSU-Student Center, Batac Campus, City of Batac, Ilocos Norte**

The construction procedures shall be done in accordance with standard specifications and in full compliance with the approved plans and this **Project Information document**.

Pertinent notes appearing in the **Contract Plans or Drawings** shall also be considered as part and parcel of this **Project Information Document**. Such notes shall take precedence over the **General Specifications**.

**1. Millworks**

This item shall consist of furnishing all materials, hardware, tools, labour and services necessary for complete fabrication and installation of aluminium glass partitions and the type and size as shown on the Plans and in accordance with the specifications. The contractor is required to submit sample of materials to be used prior to fabrication and installation under this scope of work.  
Aluminium Glass partition shall be measured and paid for on the basis of number of sets completely installed and accepted by the *Engineer*.

After all the works have been completed, the surrounding immediate areas affected in the prosecution of the project shall be cleaned and cleared of all excess materials and debris, temporary structures, facilities and utilities used during the construction period.

- A. Time is a very important factor in the implementation of this project and as such, all works indicated in the plans, specifications and in this document shall be completed within - **15- calendar days** from receipt of the Notice to Proceed;
- B. The contractor, before turning over the completed project to the University, shall clean the areas covered by the contract and dispose all construction debris and wastes;
1. The Approved Budget for the Project to be bid is **Four Hundred Twenty-Five Thousand Four Hundred Fifty and 50/100 Pesos (Php. 425,450.55)**.
  2. All bids must be submitted to the BAC Chairman, MMSU-Batac, Ilocos Norte not later than \_\_\_\_\_.


Prepared by:

  
**RAULINO D. PADRE, C.E.**  
Engineer II

Checked by:

  
**AIDA V. CABANG**  
Architect IV, Chief Planning

Recommend Approval:

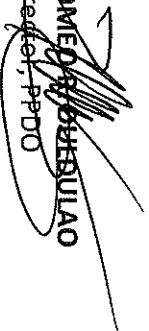  
**ROMEO B. BUESULAO**  
Structural Engineer, PPDO

Republic of the Philippines  
**MARIANO MARCOS STATE UNIVERSITY**  
City of Batang, 2906, Ilocos Norte

### SPECIFICATION

**Project Title:** Provision of Partition at OSAS


**Project Location:** MMSU-Student Center, City of Batang, Ilocos Norte

ITEM NO.	DESCRIPTION
I.	<b>Millworks</b> Materials, hardware, tools, labour and services necessary for fabrication and installation Aluminum Glass Partition Aluminum Glass Doors


**Prepared By:**

  
**PHINEAS D. PADRE**  
Engineer I

**Checked by:**

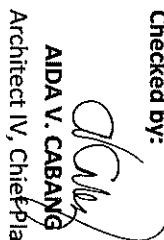  
**AIDA V. CABANG**  
Architect IV, Chief Planning

**Recommending Approval:**

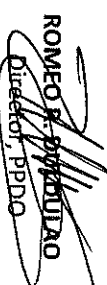  
**ROMEO B. SISON**  
Director, PPDO

Title: Provision of Partition at OSAS

Location: MIMSU-Student Center, City of Batac, Ilocos Norte

### Bill of Quantities

Item No.	Description	Quantity	Unit
<b>1.</b>	<b>Millworks</b>	<b>1</b>	<b>lot</b>
	<b>Partition:</b>		
	7.20m x 2.80m Aluminum Analok with Frosted Sticker (see plan for frosted sticker coverage), with 1/2"thick Clear Glass	2	Units
	1.65m x 2.80m Aluminum Analok with <i>Frosted Sticker (Entire Glass Area)</i> , with 1/2"thick Clear Glass	2	Units
	1.65m x 2.10m Aluminum Analok with Frosted Sticker (Entire Glass Area), with 1/2"thick Clear Glass	4	Units
	1.25m x 2.10m Aluminum Analok with Frosted Sticker (Entire Glass Area), with 1/2"thick Clear Glass	6	Units
	4.50m x 2.80m Aluminum Analok with Frosted Sticker (Entire Glass Area), with 1/2"thick Clear Glass	1	Units
	<b>Doors:</b>		
	0.80m x 2.10m Framless Glass Door (1/2" Thick glass)	9	Units

PHILIP D. PADRE  
ENGINEER

AIDA V. CABANG  
ARCHITECT IV, CHIEF IN CHARGE

ROMEO R. DURDULAO  
DIRECTOR, PPO

SHIRLEY C. ADORPIS  
UNIVERSITY PRESIDENT

LOCATION: MMSU-STUDENT CENTER, CITY OF BATAC, ILOCOS NORTE

# PROVISION OF PARTITION AT OSAS

RECOMMENDING APPROVAL:

GERALDEN B. PASCUAL  
END USER

APPROVED BY:


SHEET CONTENT:

CONFORMS:

AS SHOWN


PAGE NO.

SHEET NO.

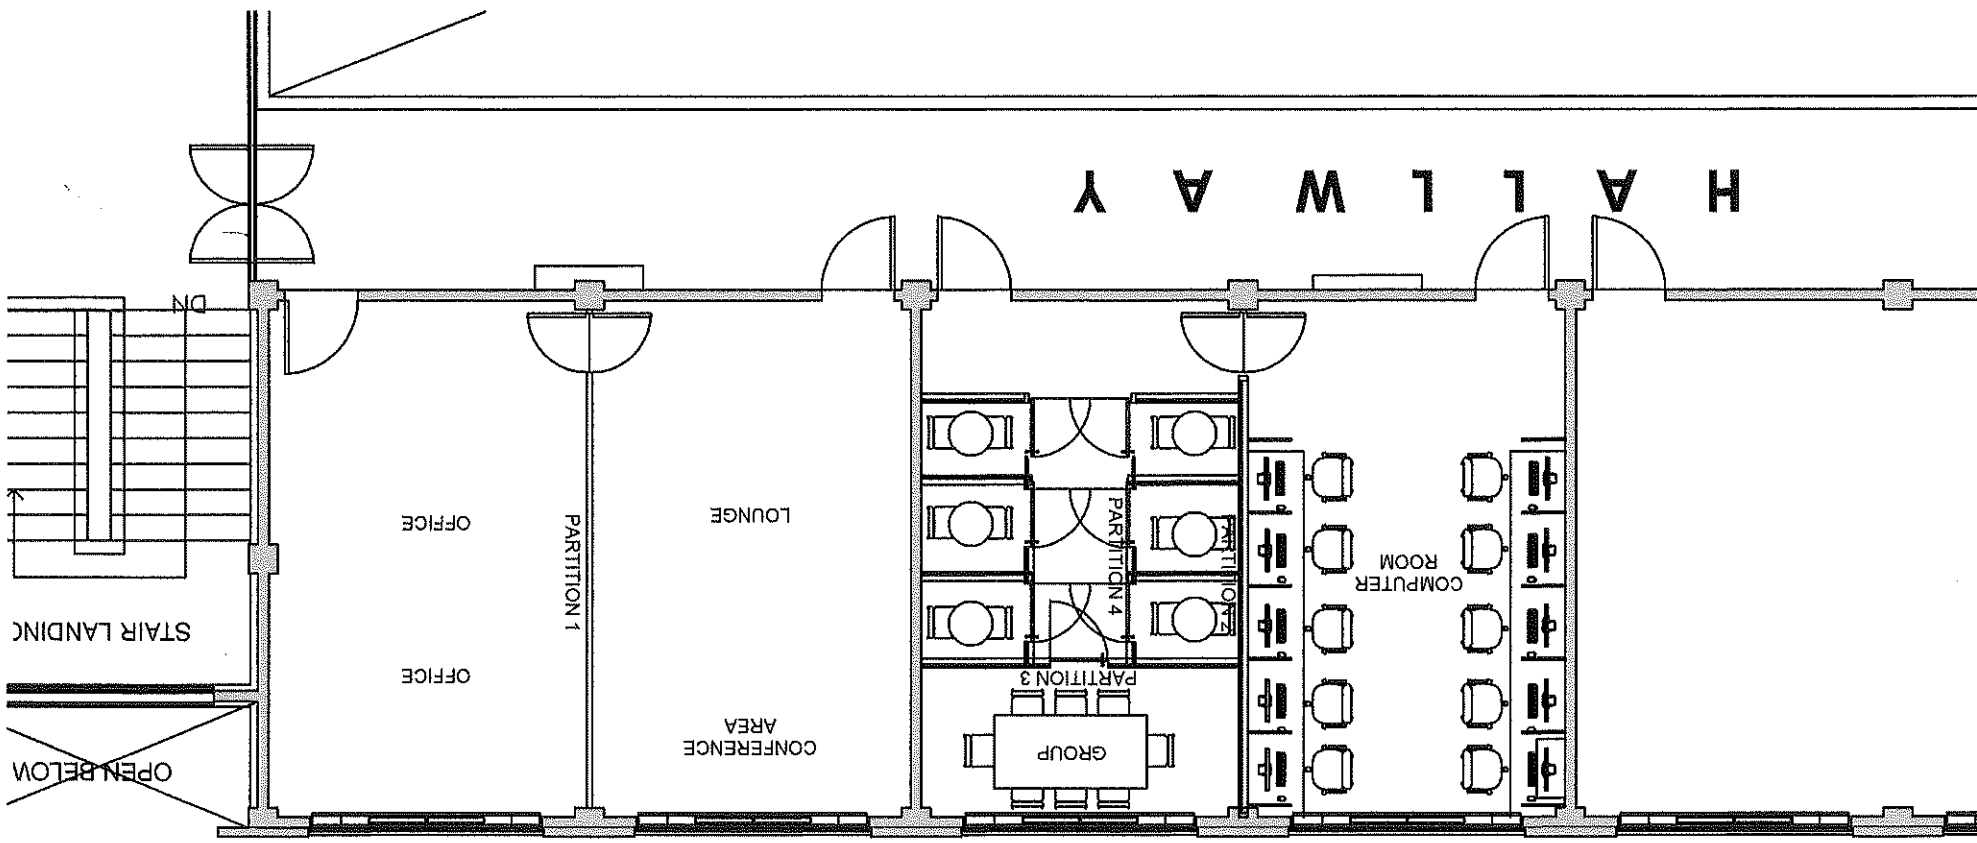


PROJECT TITLE: PROVISION OF PARTITION AT OSAS		LOCATION: MMSU-STUDENT CENTER, CITY OF BATAAC, LOCOS NORTE	
CHECKED/REVIEWED BY: AIDA V. CABANG ARCHITECT IV, CHIEF IN-CHARGE		RECOMMENDING APPROVAL: ROMEO B. BOLDUARO DIRECTOR, PPD	
APPROVED BY: SHIRLEY C. AGUIRRE UNIVERSITY PRESIDENT		END-USER: GERALD B. PASCUAL	
SHEET NO. _____		SHEET CONTENT: _____	
AS SHOWN _____		_____	
PAGE NO. _____		_____	

PARTITION 2 DETAIL

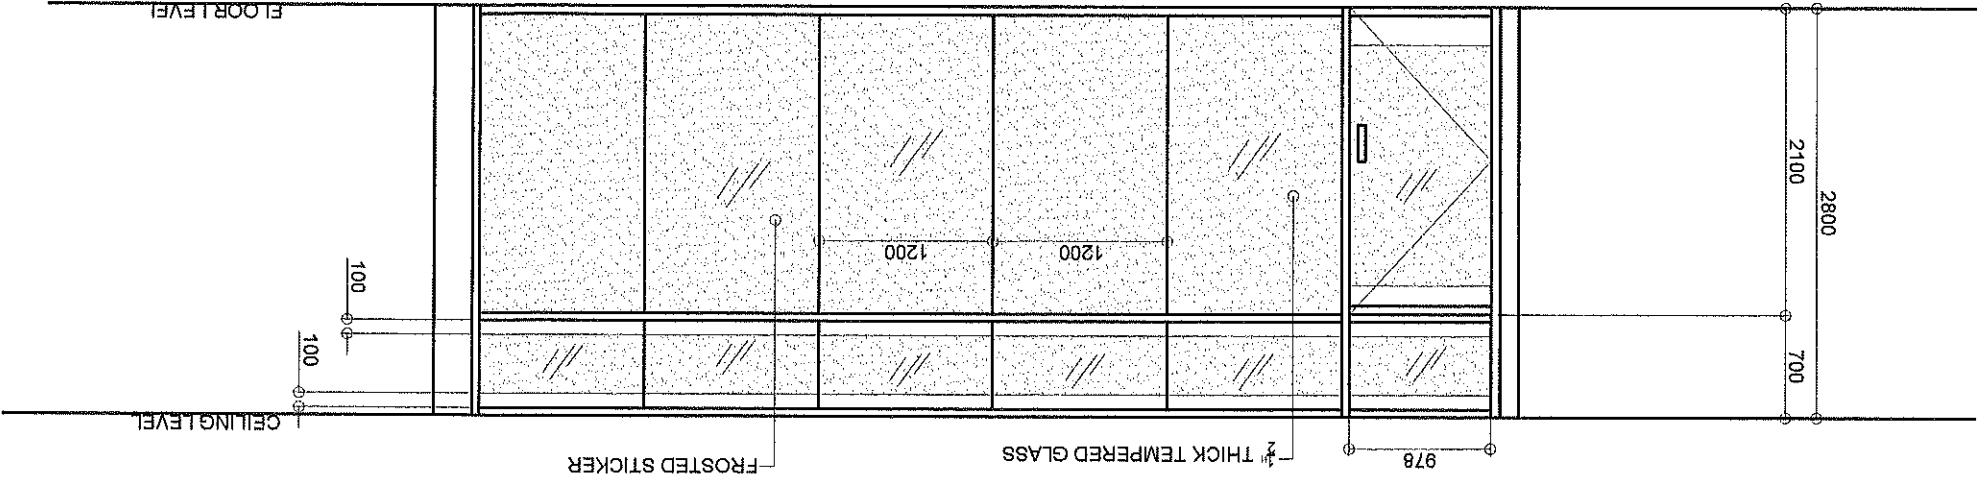

PARTITION 1 DETAIL

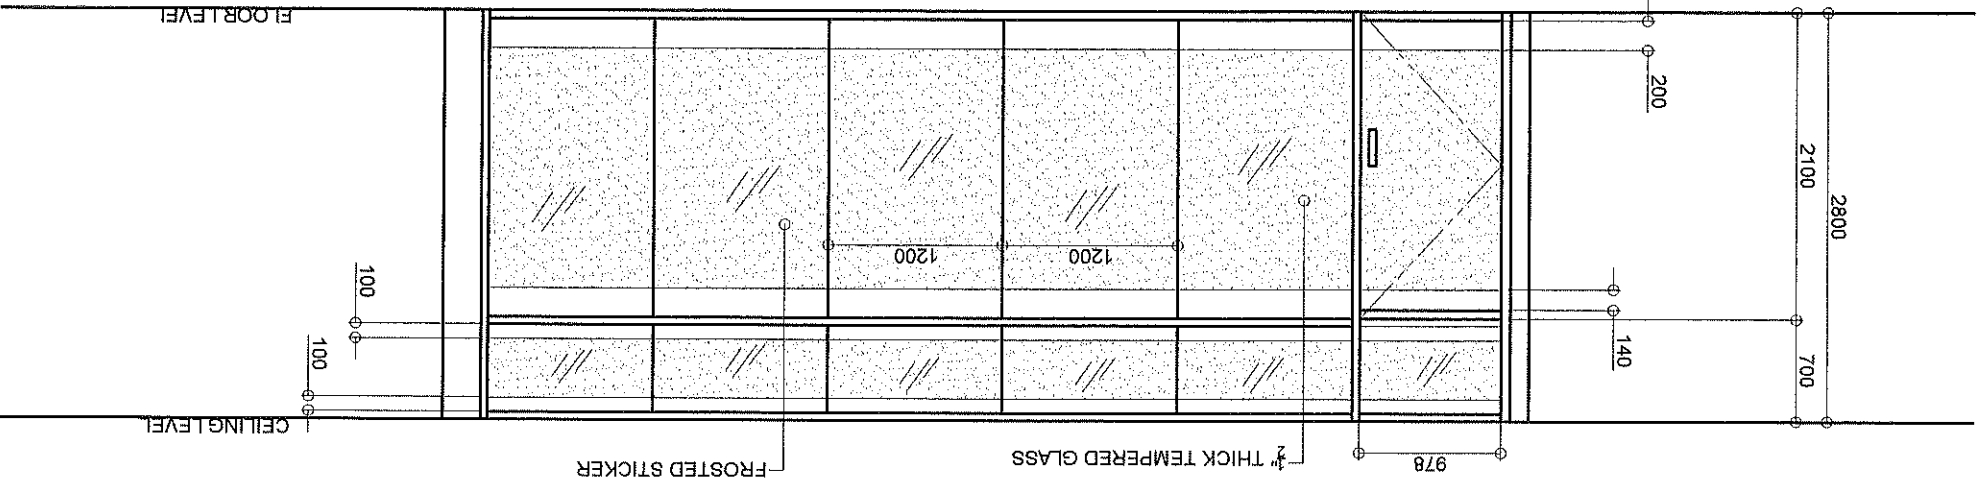

PHILIP D. PADRE  
ENGINEER

AIDA V. CABANG  
ARCHITECT IV, CHIEF IN CHARGE

ROMEO R. DULDUAO  
DIRECTOR, PDDO

SHIRLEY C. AGROPIS  
UNIVERSITY PRESIDENT

CHECKED/REVIEWED BY:

RECOMMENDING APPROVAL:

APPROVED BY:

# PROVISION OF PARTITION AT OSAS

MMSU-STUDENT CENTER, CITY OF BATAQ, ILOCOS NORTE

GERALDEN B. PASCUAL  
END-USER

PROJECT TITLE:

CONFORMS:


SHEET CONTENT:

SHEET NO.

AS SHOWN

PAGE NO.

## PARTITION 4 DETAIL

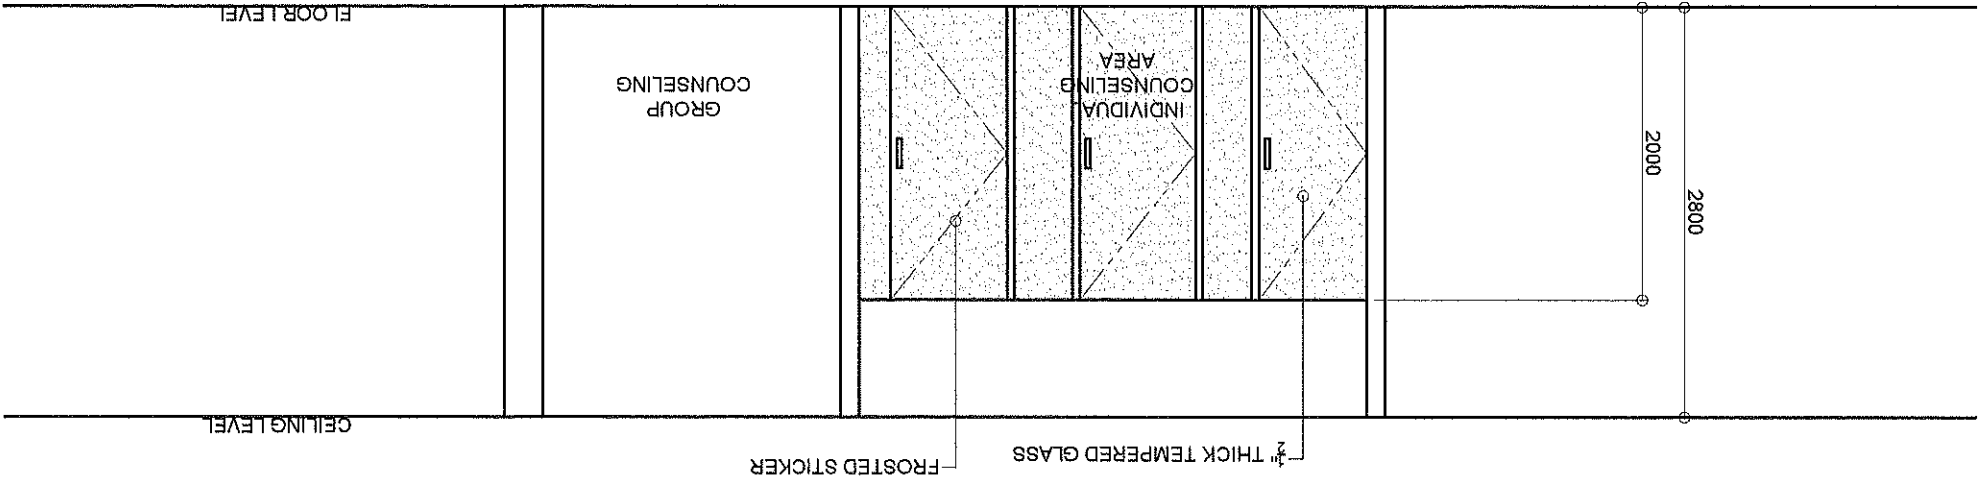

## PARTITION 3 DETAIL

