

**PURCHASE ORDER**  
**MARIANO MARCOS STATE UNIVERSITY**  
City of Batac 2906 Ilocos Norte

KX 789.568

Supplier : **BACNAT FURNITURE SHOP**

Address : City of Batac

TIN : 941-948-361-0000

P.O. No. : 05206441-2022-01-033

Date : January 31, 2022

Mode of Procurement : NP-Small Value

Gentlemen:

PR No.: 2021-11-303 (05206441) Health and Wellness Services

Please furnish this Office the following articles subject to the terms and conditions contained herein:

Place of Delivery : MMSU, City of Batac

Delivery Term : FOB Destination

Date of Delivery : Within 45 calendar days upon receipt of P.O.

Payment Term : N/30

Stock/ Property No.	Unit	Description	Quantity	Unit Cost	Amount
	set	<b>CONFERENCE TABLE &amp; CHAIRS, 8 SEATERS, SOLID MAHOGANY WOOD, UPHOLSTERED EIGHT CHAIRS, WITH GLASSTOP (CLEAR 1/2 inch thick)</b>  <i>(Please see attached sheets for details/specifications)</i>	1	52,000.00	52,000.00
				<b>TOTAL</b>	<b>52,000.00</b>

**(Total Amount in Words) Fifty Two Thousand Pesos Only**

In case of failure to make the full delivery within the time specified above, a penalty of one-tenth (1/10) of one percent for every day of delay shall be imposed on the undelivered item/s.

BY AUTHORITY OF THE PRESIDENT

Conforme:

Very truly yours,

\_\_\_\_\_  
Signature over Printed Name of Supplier

**SHIRLEY C. AGRUPIS**  
President

PRIMA  R. FRANCO  
Vice President for Academic Affairs

\_\_\_\_\_  
Date


Fund Cluster : 05206441




ORS/BURS No. : \_\_\_\_\_

Funds Available : \_\_\_\_\_

Date of the ORS/BURS: \_\_\_\_\_

Amount : \_\_\_\_\_

  
IMELDA C. CORPUZ  
Chief, Accounting Office

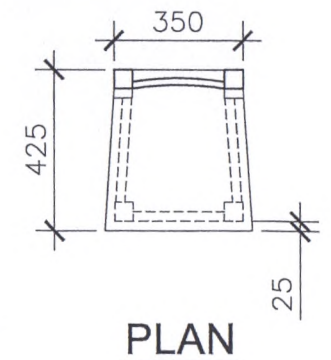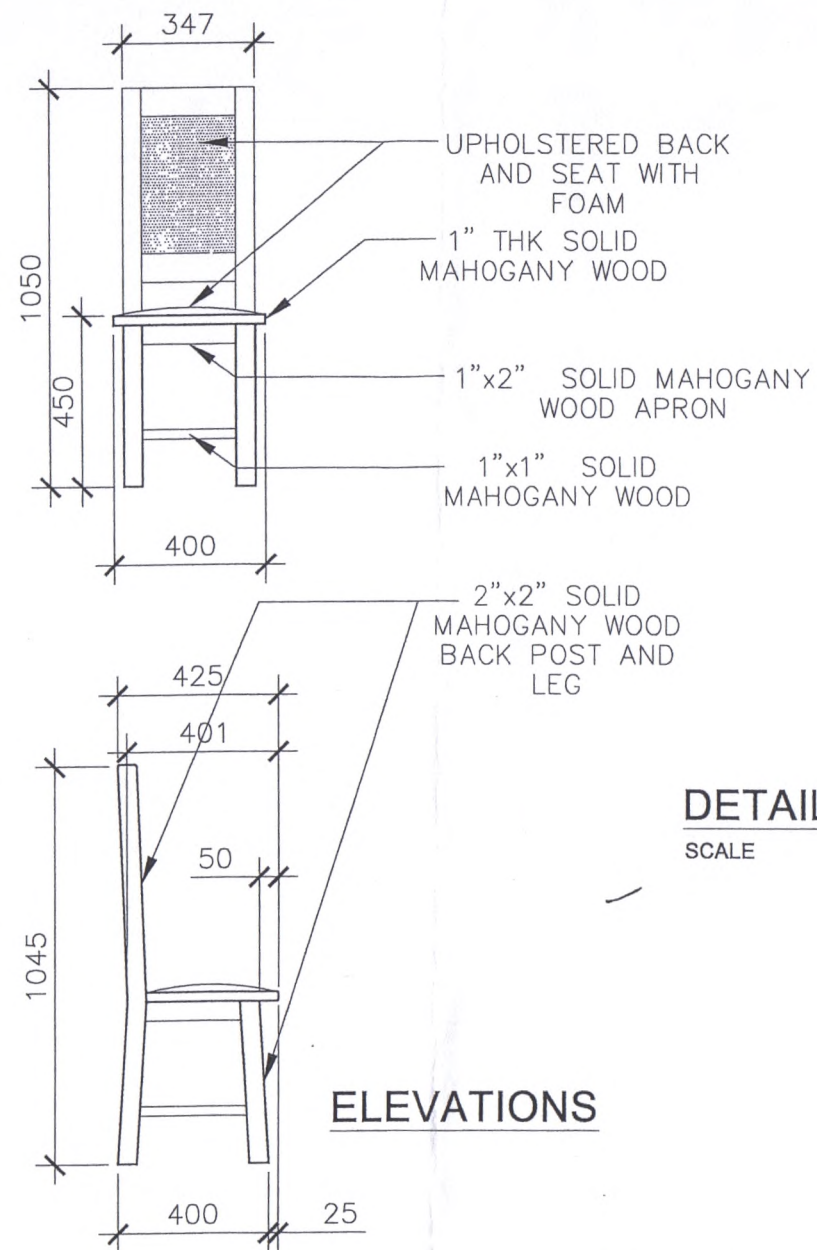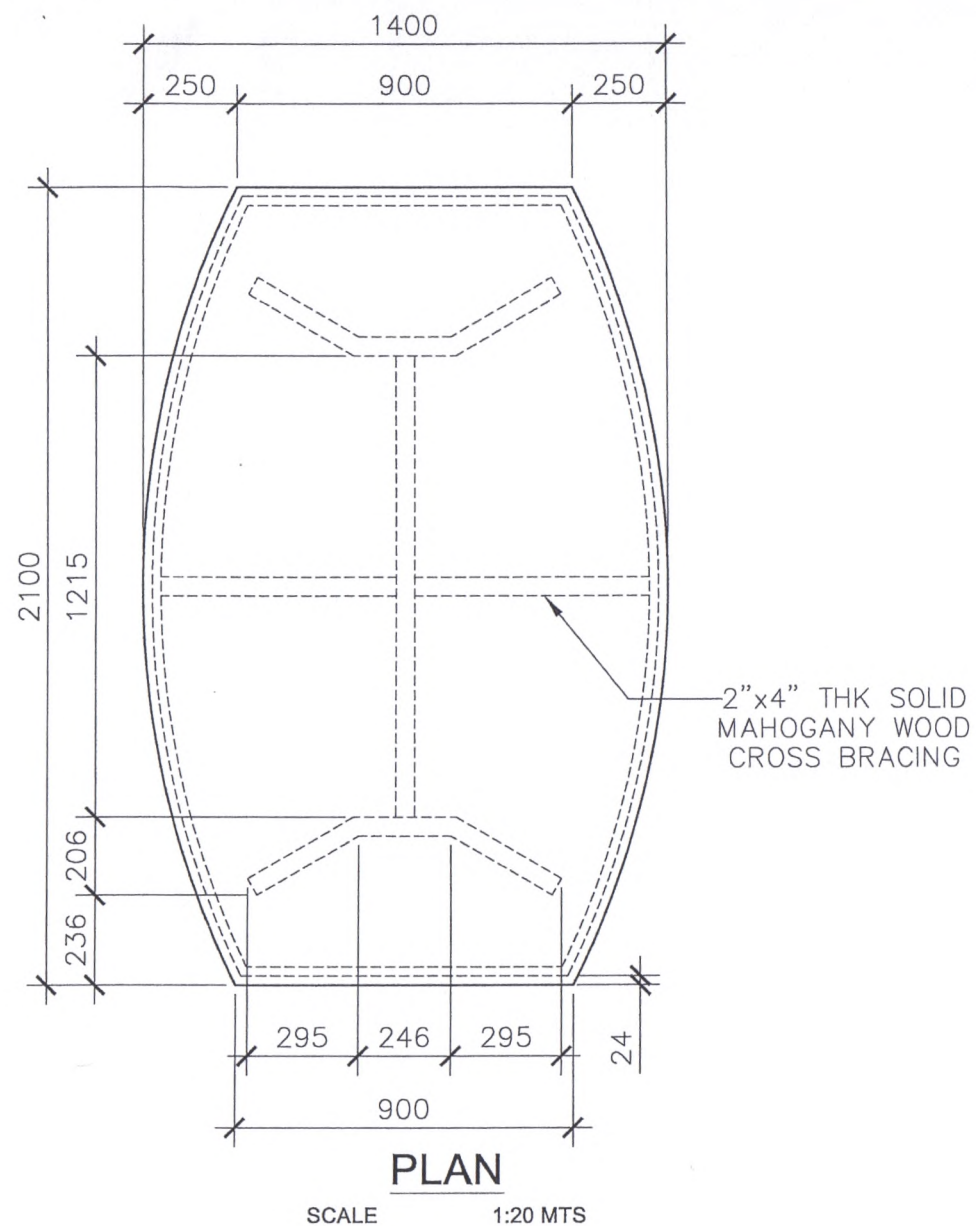

**DETAIL OF CHAIR**  
SCALE 1:20 MTS



FROM THE OFFICE:  
**PHYSICAL PLANNING AND DEVELOPMENT OFFICE**  
ROOM 202 FEM HALL, MARIANO MARCOS STATE UNIVERSITY  
City of Batac, 2908 Ilocos Norte  
Telefax: +63 (77) 792-3191

DRAWN AND PREPARED BY:  
*DAVE CLARK E. PASCUA*  
DRAFTSMAN II  
CHECKED AND REVIEWED BY:  
*AIDA V. CABANG*  
CHIEF, PHYSICAL PLANNING

PROJECT TITLE:  
**HEALTH AND WELLNESS  
CONFERENCE TABLE**  
LOCATION: MMSU, CITY OF BATAC, ILOCOS NORTE


CONFORME:  
*LEONISA A. SILVESTRE*  
DIRECTOR, HEALTH AND WELLNESS  
RECOMMENDING APPROVAL:  
*ROMEO R. DULZULAO*  
DIRECTOR, PPDO

APPROVED BY:  
*SHIRLEY C. AGRUPIS*  
UNIVERSITY PRESIDENT

SHEET CONTENTS:  
AS SHOWN  
REVISION AND DATE:  
\_\_\_\_\_  
\_\_\_\_\_  
\_\_\_\_\_


SHEET NO:  
A-1  
1 2



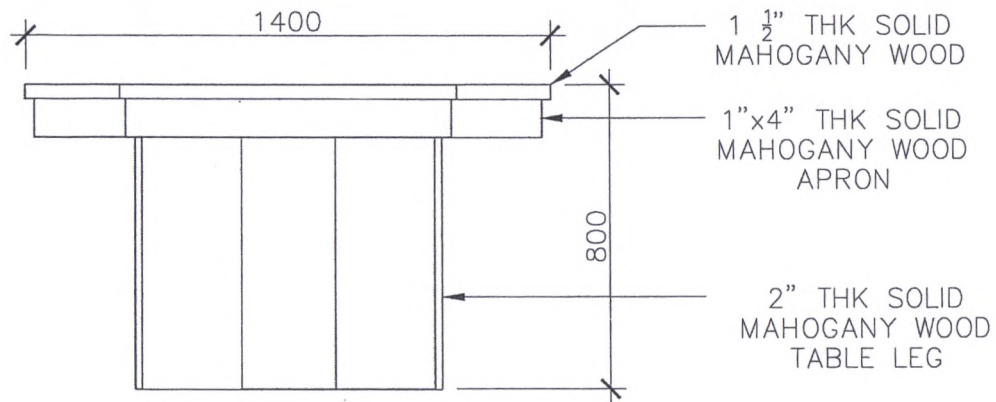


**TYPICAL FRONT AND REAR VIEW**

SCALE 1:20 MTS

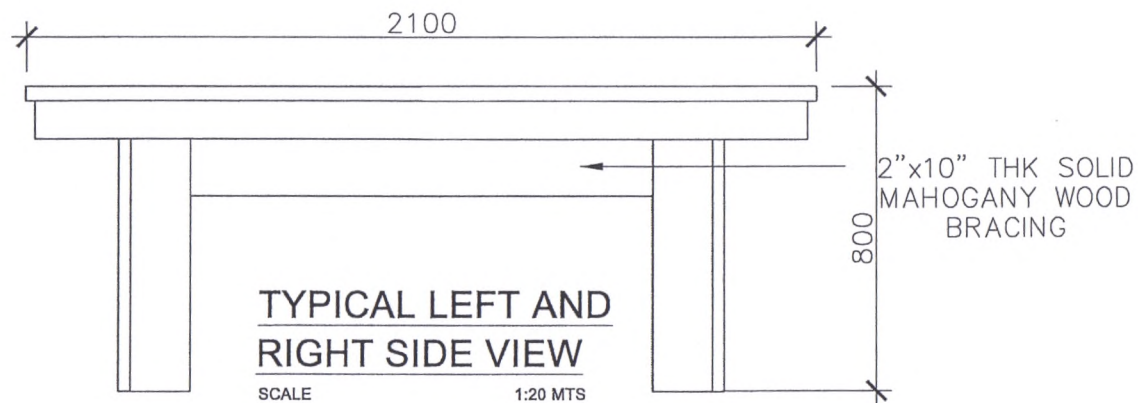

**TYPICAL LEFT AND RIGHT SIDE VIEW**

SCALE 1:20 MTS

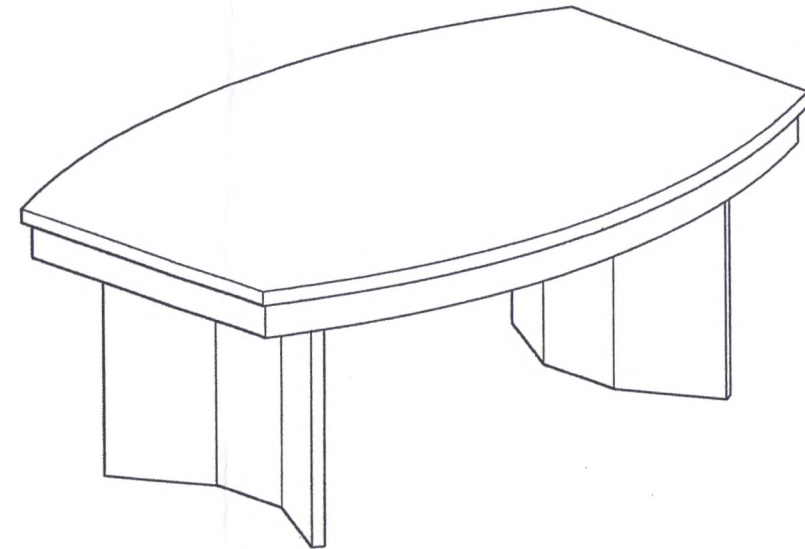

**ISOMETRIC VIEW**

SCALE 1:20 MTS



FROM THE OFFICE:

**PHYSICAL PLANNING AND DEVELOPMENT OFFICE**  
ROOM 202 FEM HALL, MARIANO MARCOS STATE UNIVERSITY  
City of Batac, 2906 Ilocos Norte  
Telefax: +63 (77) 792-3191

DRAWN AND PREPARED BY:

*DAVE CLARK E. PASQUA*  
DRAFTSMAN II

CHECKED AND REVIEWED BY:

*AIDA V. CABANG*  
AIDA V. CABANG  
CHIEF, PHYSICAL PLANNING

PROJECT TITLE:

**HEALTH AND WELLNESS  
CONFERENCE TABLE**

LOCATION: NMSU, CITY OF BATAC, ILOCOS NORTE

CONFORME:

*LEONISA A. SILVESTRE*  
LEONISA A. SILVESTRE  
DIRECTOR, HEALTH and WELLNESS

RECOMMENDING APPROVAL:

*ROMEO R. DULAG*  
ROMEO R. DULAG  
DIRECTOR, PPD

APPROVED BY:

*SHIRLEY C. AGRUPIS*  
SHIRLEY C. AGRUPIS  
UNIVERSITY PRESIDENT

SHEET CONTENTS:

AS SHOWN

REVISION AND DATE:

SHEET NO:

A-2  
2 | 2